


005

MAZRIA ASSOC INC

12:25 FAX 505 983 9526

03/06/02

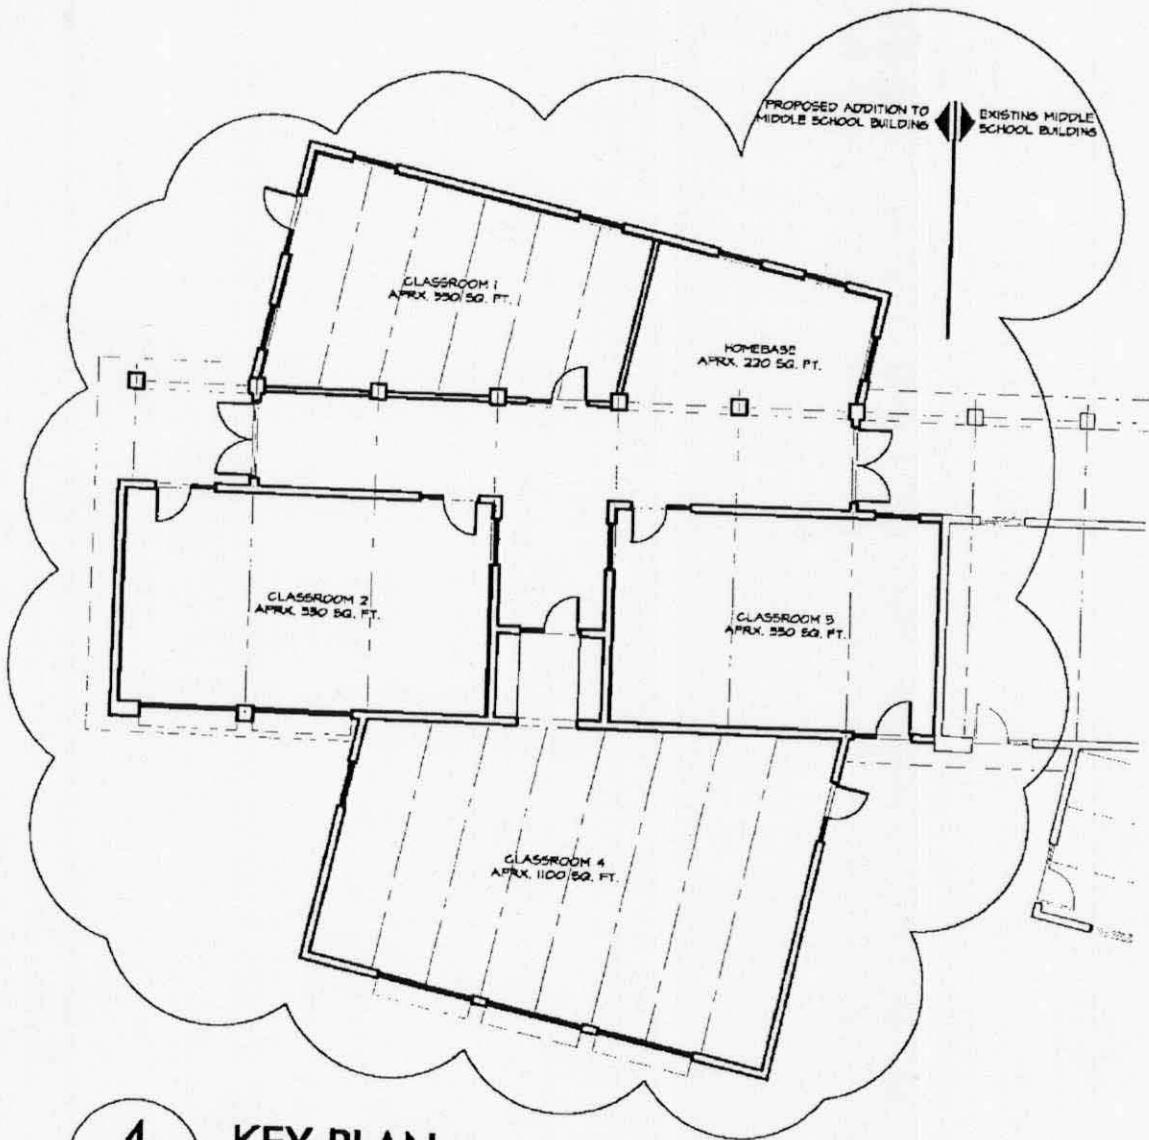



4
11

KEY PLAN
SCALE: 1/16" = 1'-0"

**BOSQUE Middle
School Addition
CHANGE 1**

ADMINISTRATIVE
DEVELOPMENT PLAN AMENDMENT
1000901
FILE NO. AA-Modification
to Middle School Bldg.
Lands to Remain as approved
Garth Lewis Sr. 3/6/02
PLANNING DIRECTOR DATE

VICINITY MAP

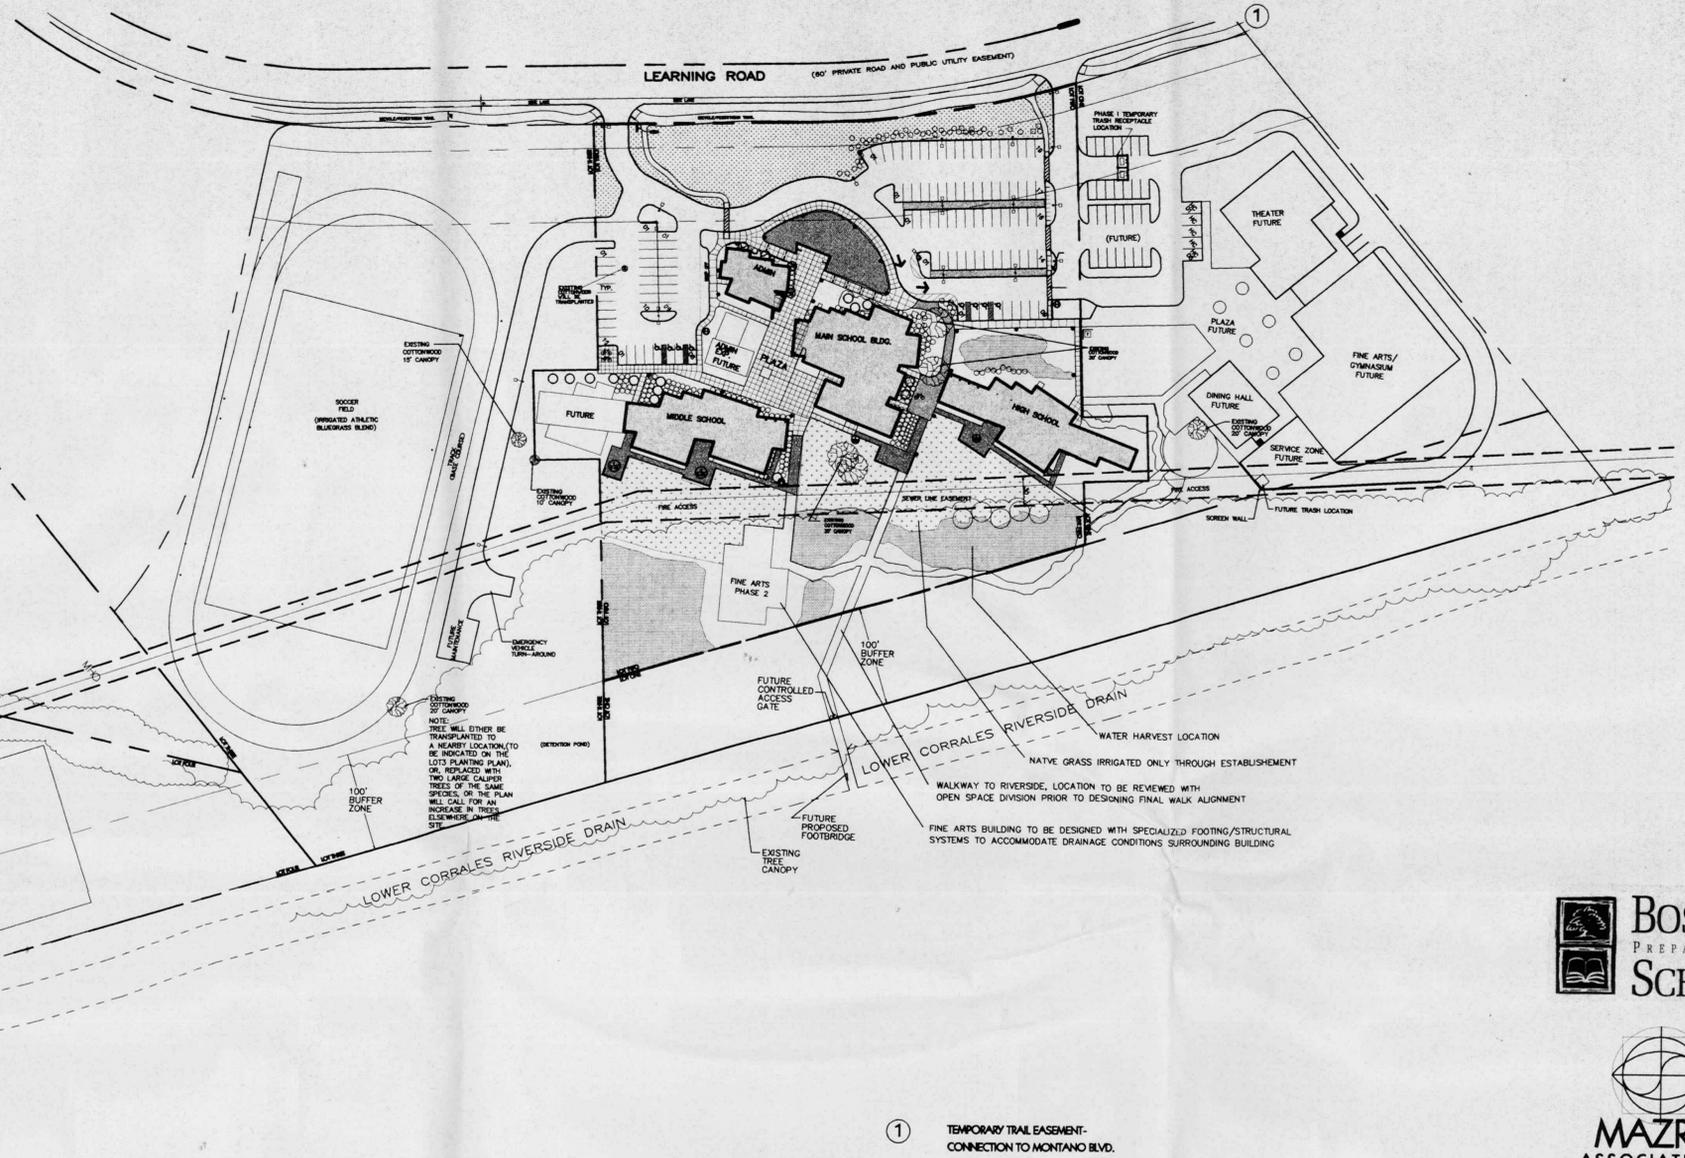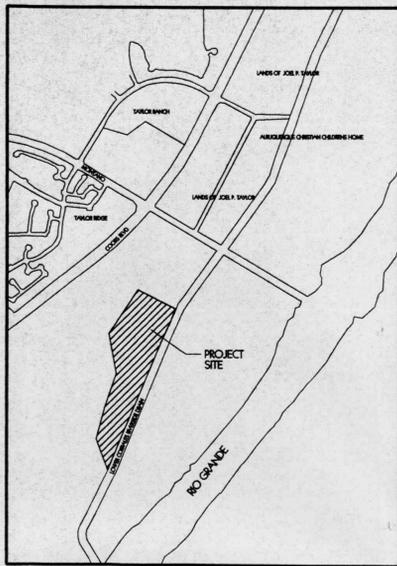

NOTE: TREES WILL EITHER BE TRANSPORTED TO A NEARBY LOCATION (TO BE INDICATED ON THE LOT'S PLANTING PLAN), OR REPLACED WITH TWO LARGE CALIPED TREES OF THE SAME SPECIES. OR THE PLAN WILL CALL FOR AN INCREASE IN TREE PLANTING AT THE SITE.

① TEMPORARY TRAIL EASEMENT- CONNECTION TO MONTANO BLVD.

APPROVALS DRB 99-132 PHASE 1/LOT 2

THIS SITE PLAN IS GENERALLY CONSISTENT WITH THE SITE PLAN FOR SUBDIVISION APPROVED BY ENVIRONMENTAL PLANNING COMMISSION ON JUNE 18, 1998 AND SITE PLAN FOR BUILDING PURPOSES APPROVED BY THE ENVIRONMENTAL PLANNING COMMISSION ON FEBRUARY 4, 1999 (Z-98-140) AND CONDITIONS OF APPROVAL HAVE BEEN MET.

Planning Department just Date 5/14/99
 Transportation Development Mark D Date 5-14-99
 City Engineer Paul Aguilar Date 5-5-99
P 191 5-12-99

SHEET LEGEND

- 1 OF 13- MASTER SITE PLAN (FOR ILLUSTRATIVE PURPOSES)
- 2 OF 13- PHASE 1 SITE PLAN FOR BUILDING PURPOSES
- 3 OF 13- LANDSCAPE PLAN
- 4-9 OF 13- GRADING/DRAINAGE/UTILITY PLANS
- C1- GENERAL NOTES
- C2- DRAINAGE PLAN
- C3- GRADING PLAN
- C4- GRADING PLAN
- C5- CIVIL DETAILS
- C6- UTILITY PLAN
- 10 OF 13- BUILDING ELEVATIONS/SIGNAGE

1000901

AFD PLANS CHECKING OFFICE
 824-3611
 APPROVED/DISAPPROVED
 SIGNATURE & DATE

DESIGNWORKSHOP
 901 W. San Mateo, Ste. L
 Santa Fe, NM
 87505
 (Tel.) 505.982.8399



Landscape Architect

BOSQUE PREPARATORY SCHOOL
 ALBUQUERQUE, NEW MEXICO

Master Site Plan