


~~1000875~~  
~~41105~~  
 1000875

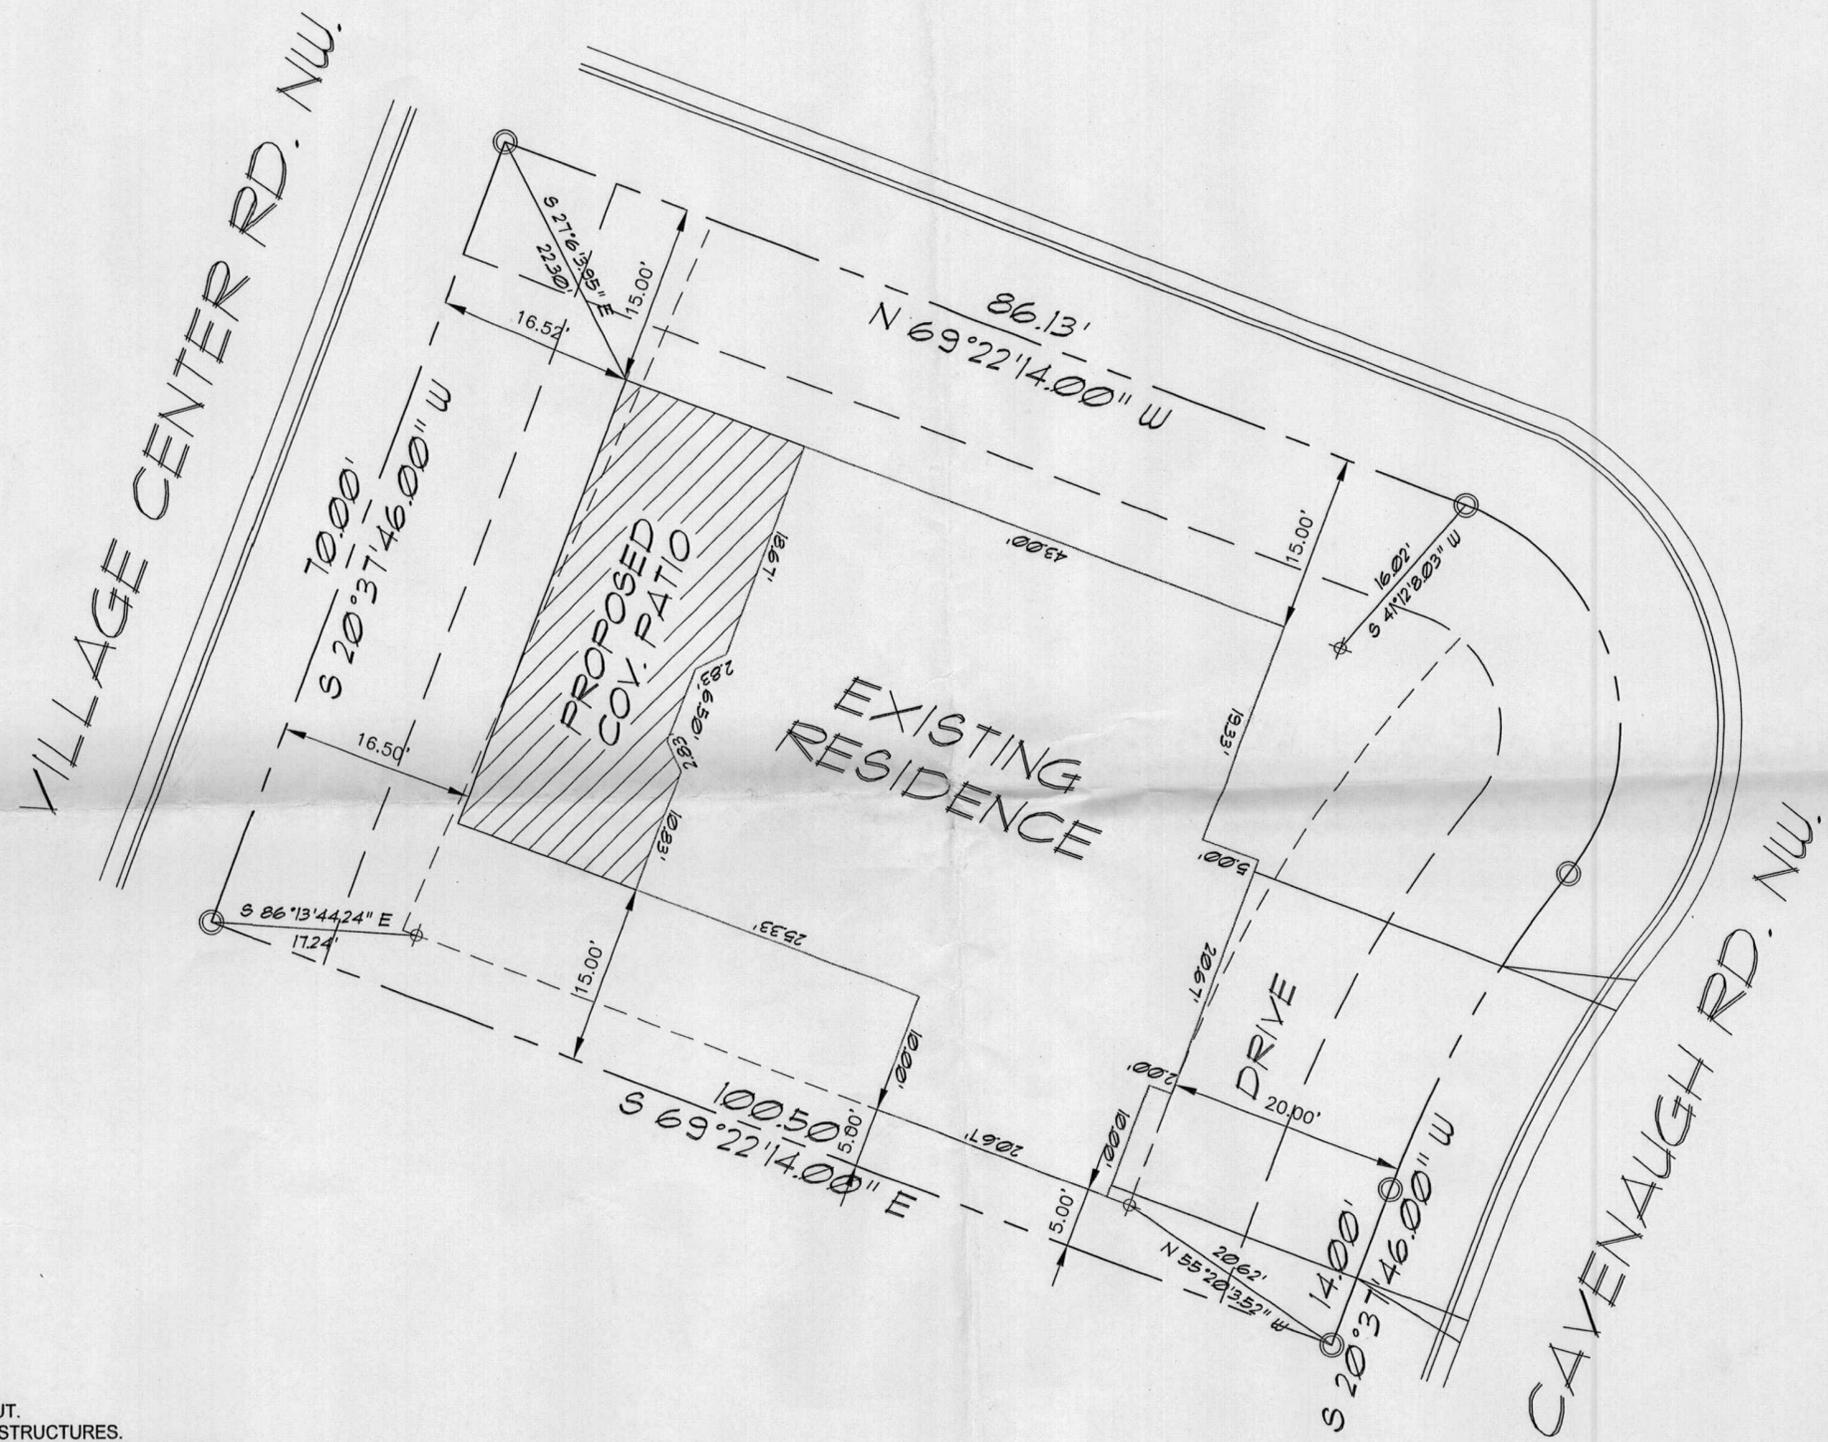

- NOTES:
1. 22' MIN. CURB CUT.
  2. 10' IN BETWEEN STRUCTURES.
  3. LANDSCAPING TO COMPLY w/SUBDIVISION DESIGN GUIDELINES IF REQUIRED.
  4. BLOCK WALL NOT SUBMITTED FOR PERMIT.
  5. BLOCK WALL FOR REPRESENTATION ONLY.
  6. STUCCO COLOR TO COMPLY w/SUBDIVISION DESIGN GUIDELINES IF REQUIRED.
  7. CUSTOMER RESPONSIBLE FOR VERIFICATION OF HOME SITE BY OR THROUGH A REGISTERED SURVEYOR.
  8. SITE PLAN IS FOR REPRESENTATION OF PROPOSED BUILDING/ADDITION OR RE-MODEL ONLY!

**SITE PLAN**

SCALE: 1"=10'-0"

**ADMINISTRATIVE AMENDMENT**

File # 06AA-01235 Project # 1000875

640 sq. ft. patio & cover.

APPROVED BY *Russell B. [Signature]* DATE 24 Oct '06



WHERE THERE IS A "WILL" THERE IS A WAY DESIGNERS ASSUMES NO RESPONSIBILITIES FOR STRUCTURAL OR MECHANICAL DESIGN. THE ARCHITECTURAL DESIGNER OR HOME OWNER MUST VERIFY AND CHECK ALL NOTES AND DETAILS ELEVATIONS SECTIONS AND FLOOR PLANS AND NOTIFY WHERE THERE IS A "WILL" THERE IS A WAY DESIGNERS PRIOR TO ANY CONSTRUCTION OR MODIFICATION. THIS PLAN WITH APPLICABLE BUILDING CODE REQUIREMENTS ARE MADE EXCEPT THOSE IN WRITING SIGNED BY THE MAKER.

**CUSTOMER**

NAME: \_\_\_\_\_

SUBDIVISION: \_\_\_\_\_

ADDRESS: \_\_\_\_\_

**SITE PLAN**

LOT # \_\_\_\_\_ DATE: \_\_\_\_\_

BLK# \_\_\_\_\_

WIDTH XX

DEPTH XX

**SHEET**

1