


LOT 28-A, BLOCK 48
 SNOW HEIGHTS ADDITION
 FD 2/18/80, VOL. A7, FOL. 209

LOT 19, BLOCK 48


SET NAIL & TAG
 ON TOP OF WALL

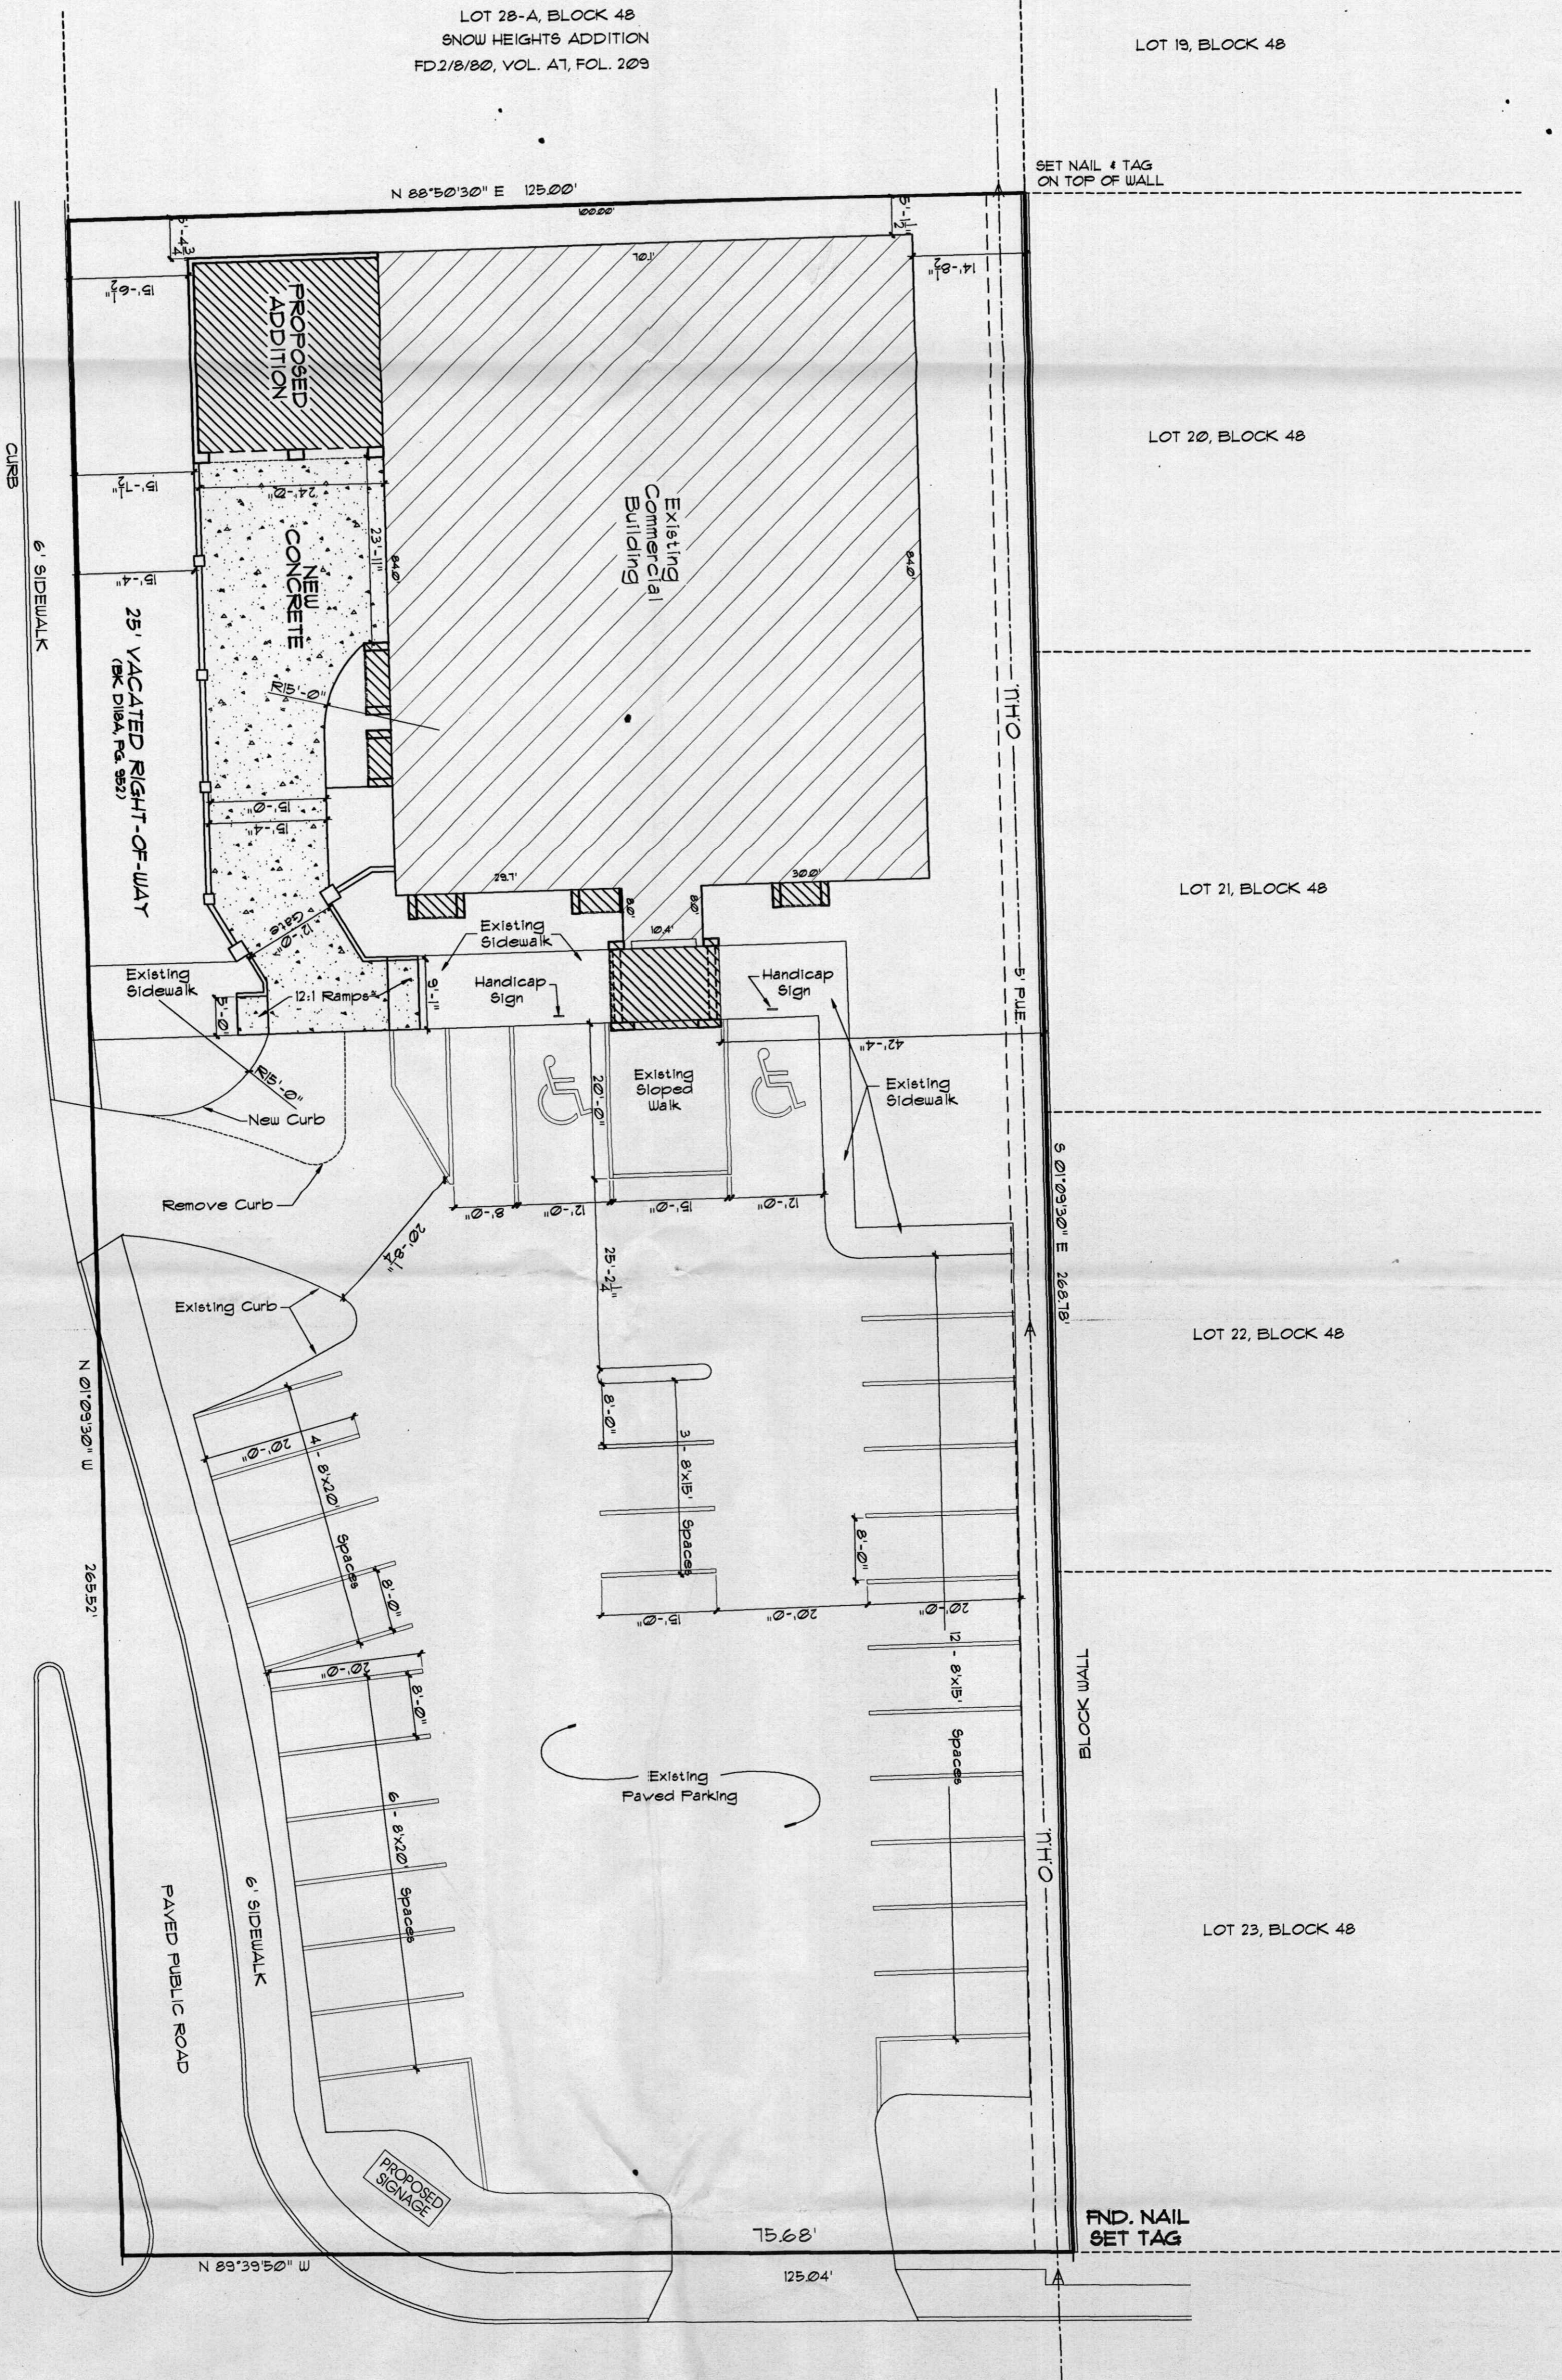

2518 Eubank Boulevard, N.E.
 (100' R.O.W.)

SNOW HEIGHTS ADDITION
 FD 1/14/83, VOL. D1, FOL. 104

Pattern Indicates Areas
 Of Proposed Addition

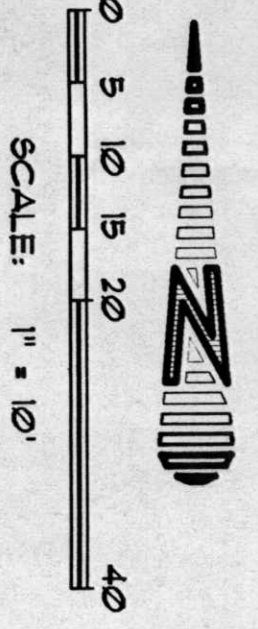


Claremont Avenue, N.E.
 (50' R.O.W.)

1005279

ADMINISTRATIVE AMENDMENT
 File # 0244-0037 Project # 1005279
 Same addition.
 APPROVED BY: *[Signature]*
 DATE: 2/14/07

EUBANK BLVD. N.E.

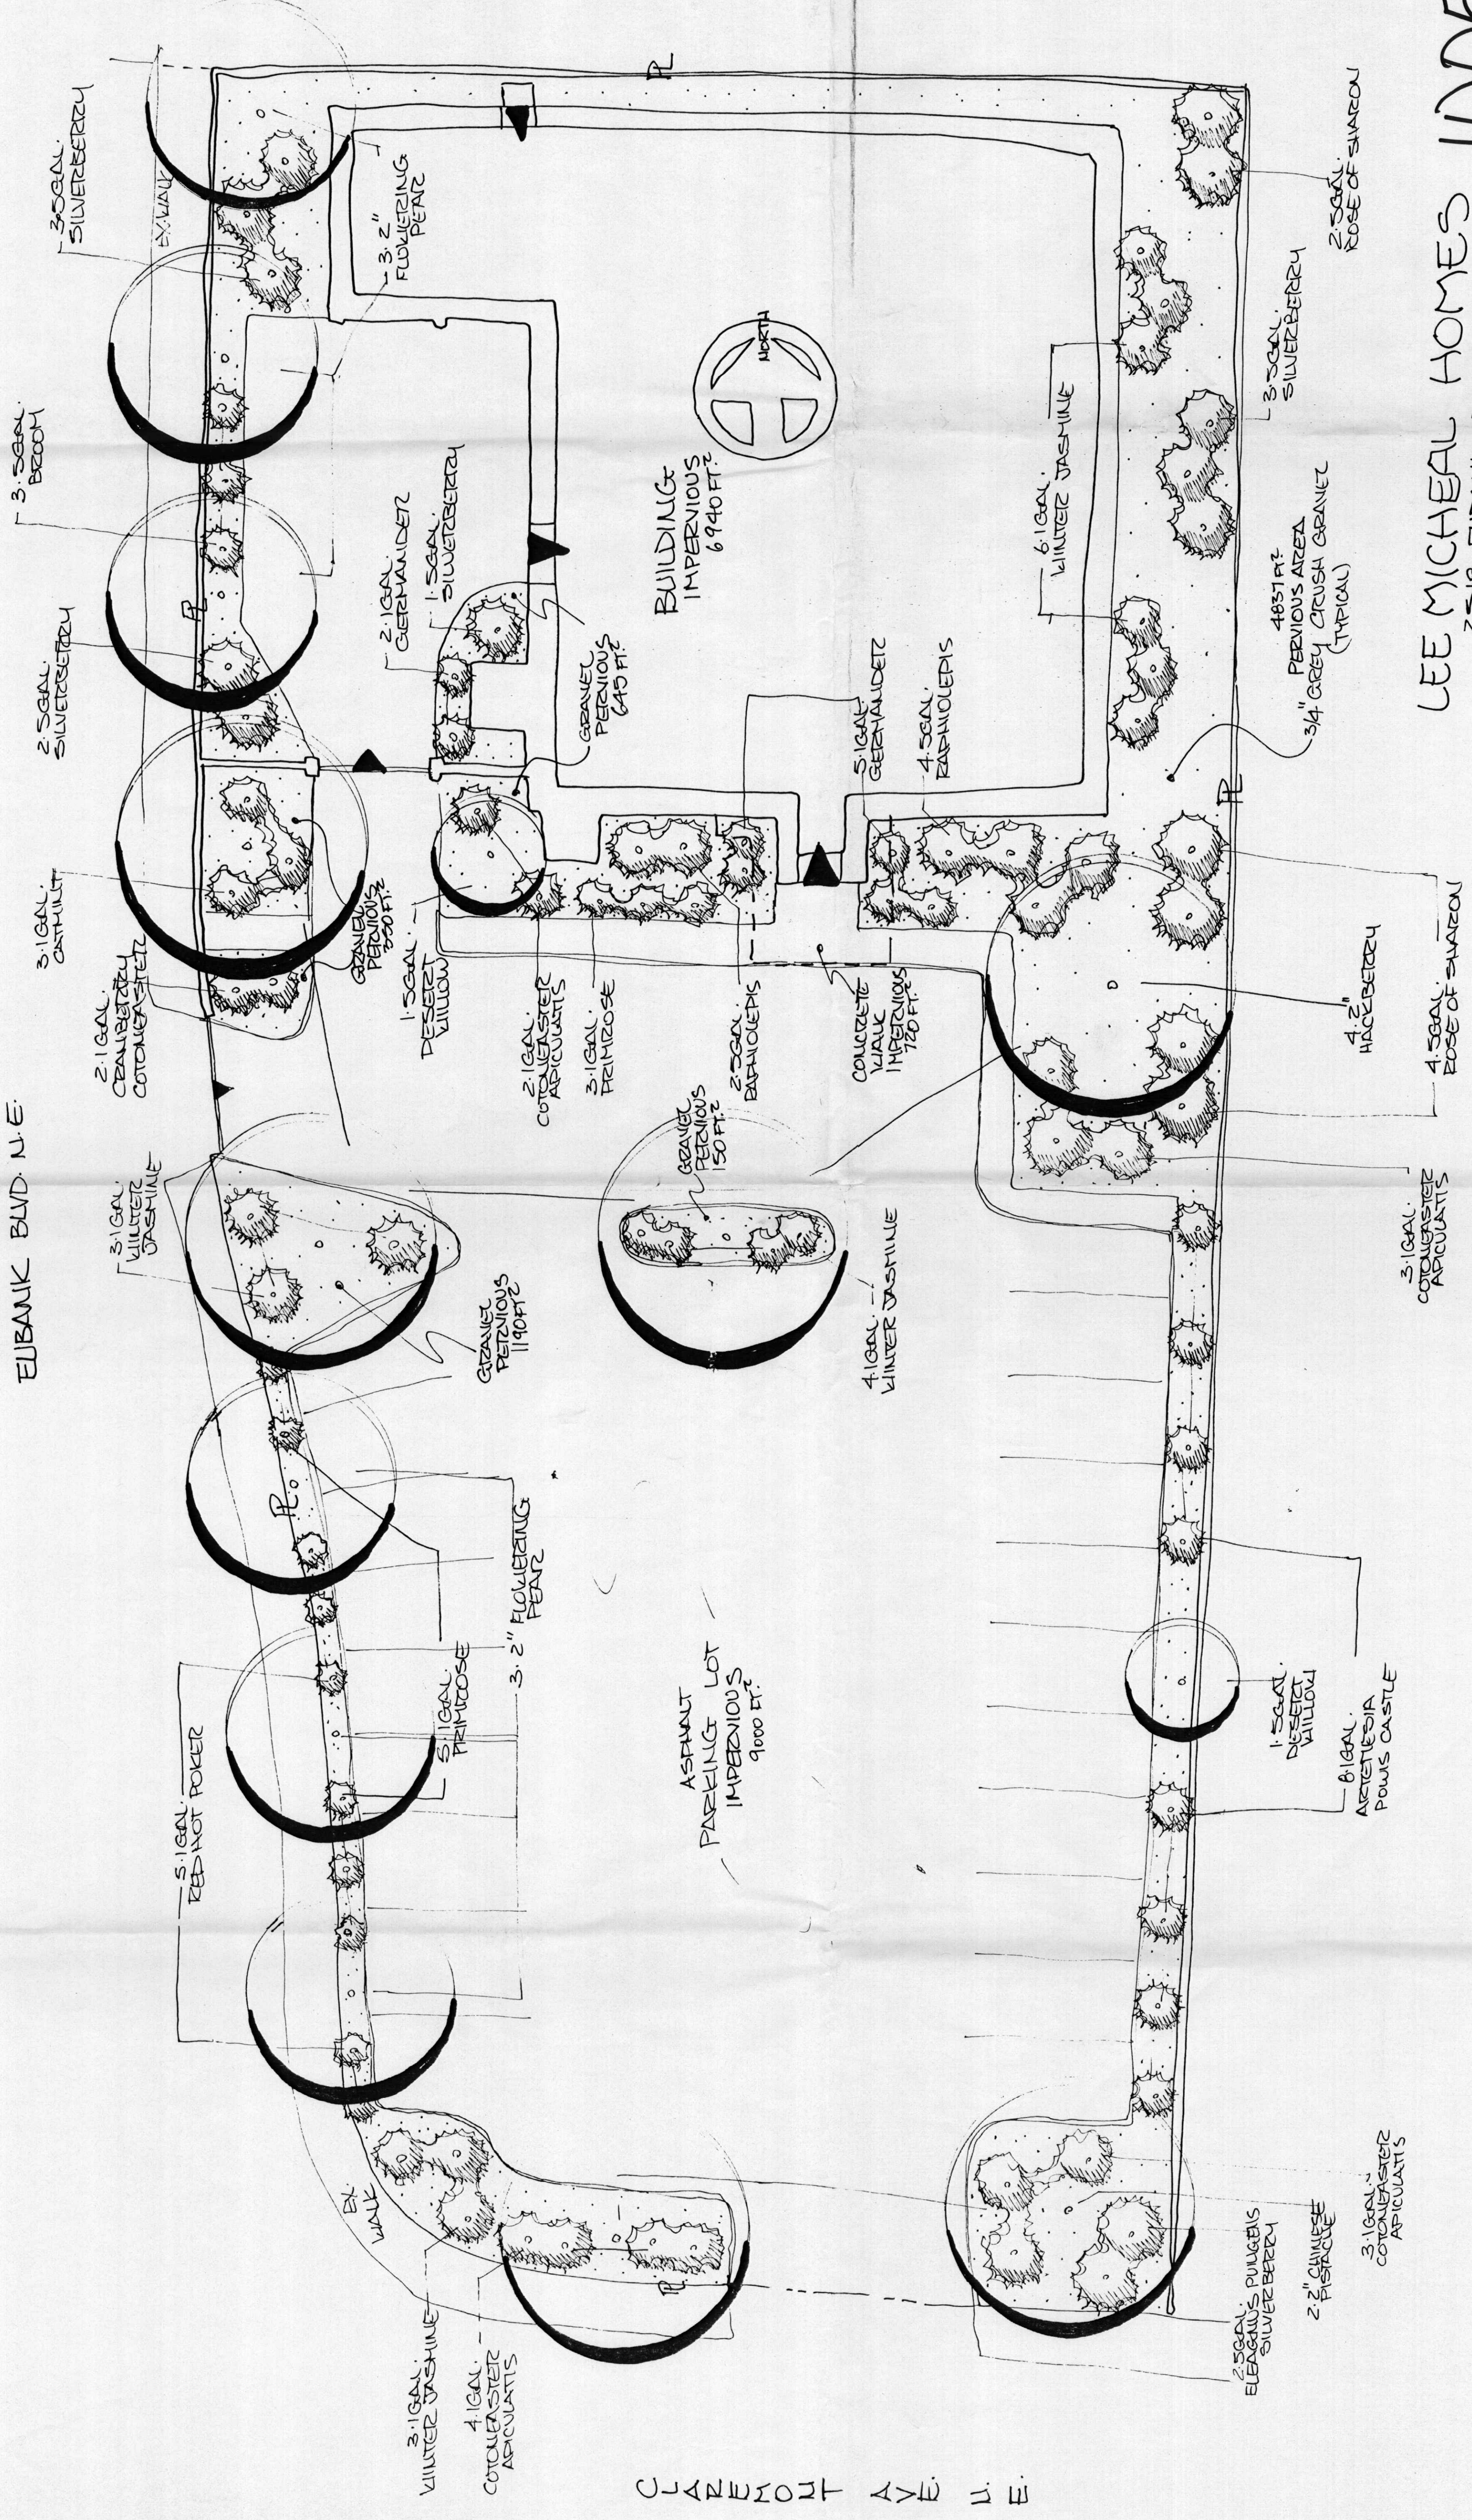

TOTAL LOT: 29731 FT²
 IMPERVIOUS BUILDING: 6940 FT²
 IMPERVIOUS LANDSCAPE: 6110 FT²
 IMPERVIOUS PAVING: 16681 FT²

LEE MICHAEL HOMES 1005279
 2518 EUBANK BOULEVARD N.E.
 LANDSCAPE PLAN 1 OF 2

Truitt

MARCH 23, 2007

SCALE 1"=10'

PL. 5. 10. 20.

