





NOT FOR CONSTRUCTION

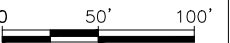

ALBUQUERQUE RAPID TRANSIT PROJECT CENTRAL AVENUE CORRIDOR PRELIMINARY DESIGN

LEGEND	
■	ART LANES
■	ART STATION
■	LANDSCAPED MEDIAN
---	EXISTING ROW

DATE
09/2015
FIGURE

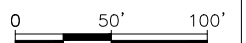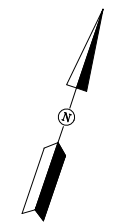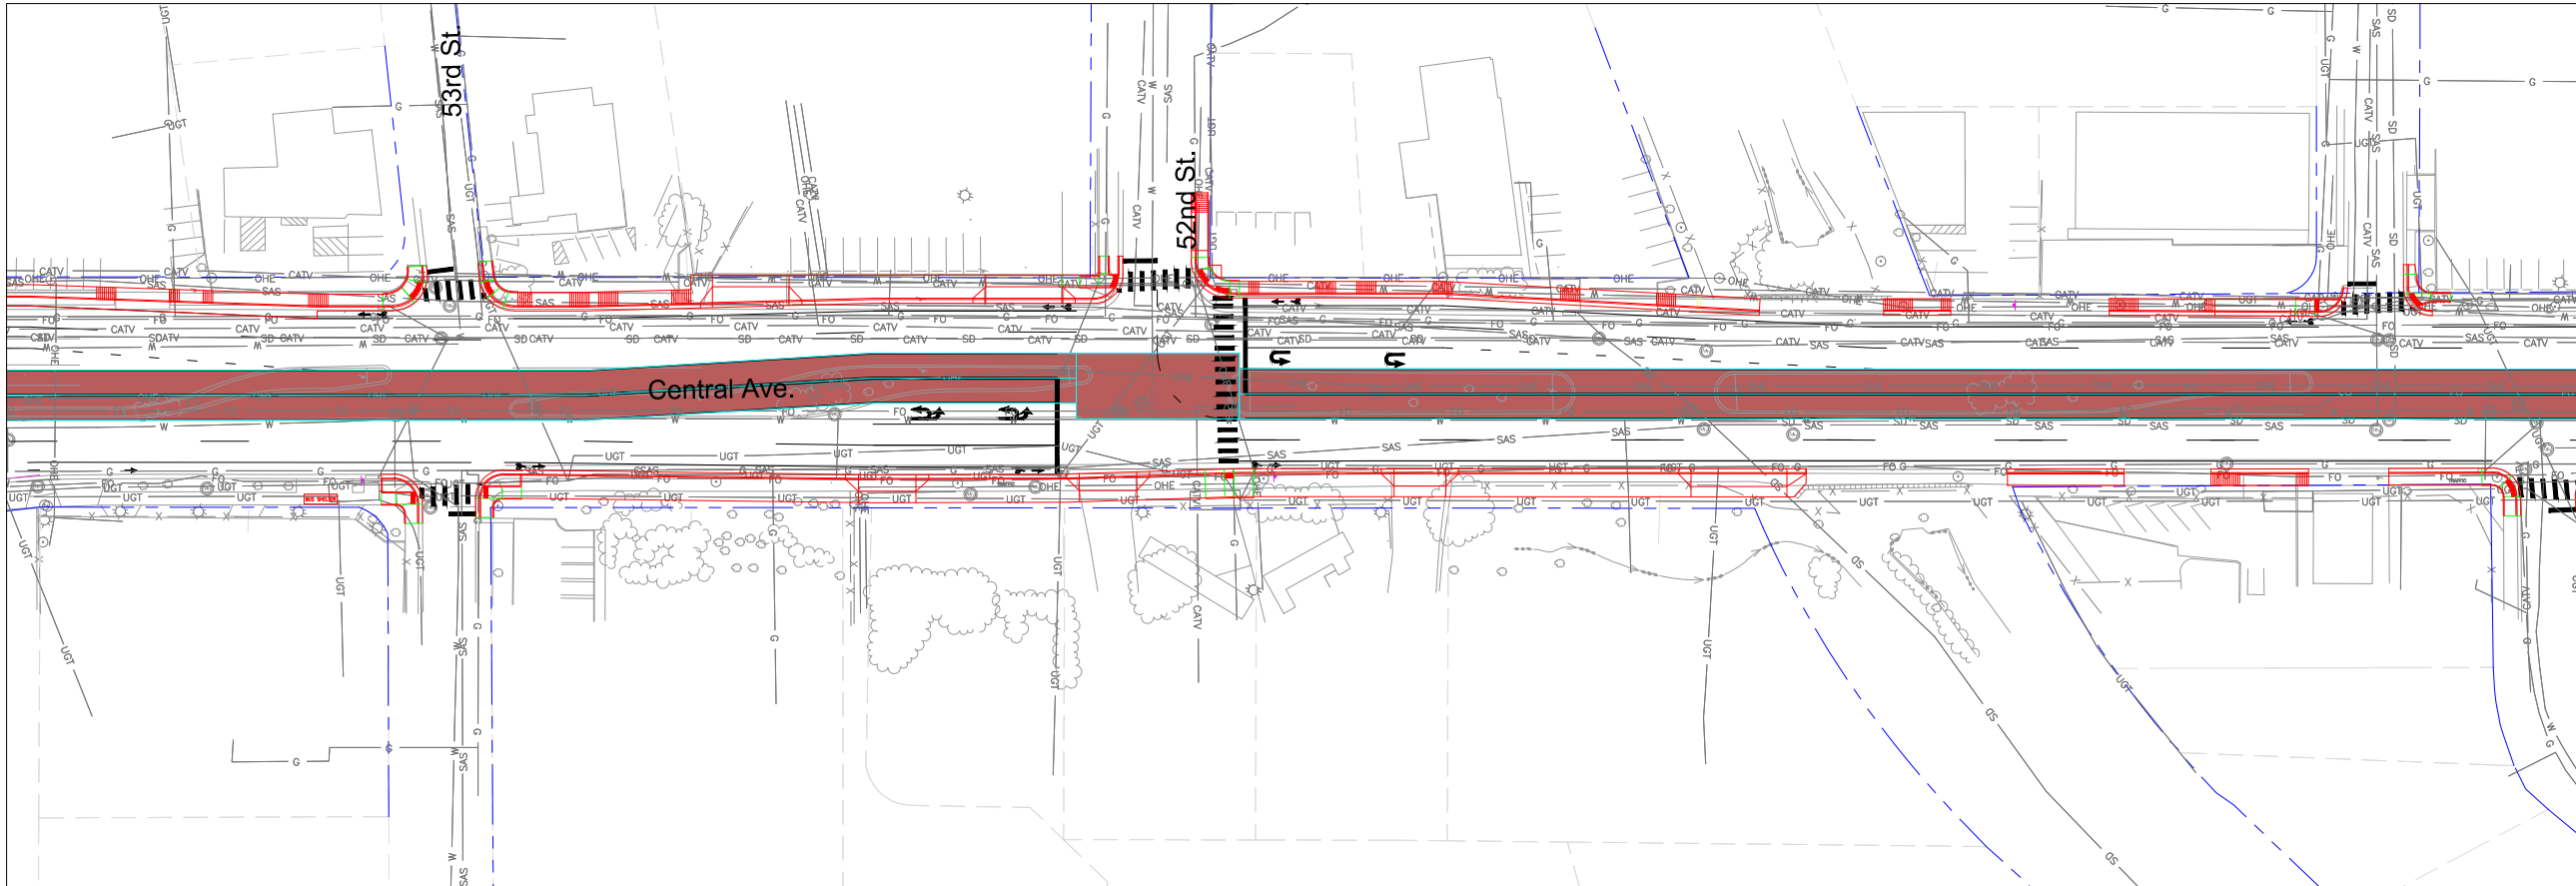


NOT FOR CONSTRUCTION



ALBUQUERQUE RAPID TRANSIT PROJECT CENTRAL AVENUE CORRIDOR PRELIMINARY DESIGN

- LEGEND**
- ART LANES
 - ART STATION
 - LANDSCAPED MEDIAN
 - EXISTING ROW

DATE
09/2015
FIGURE


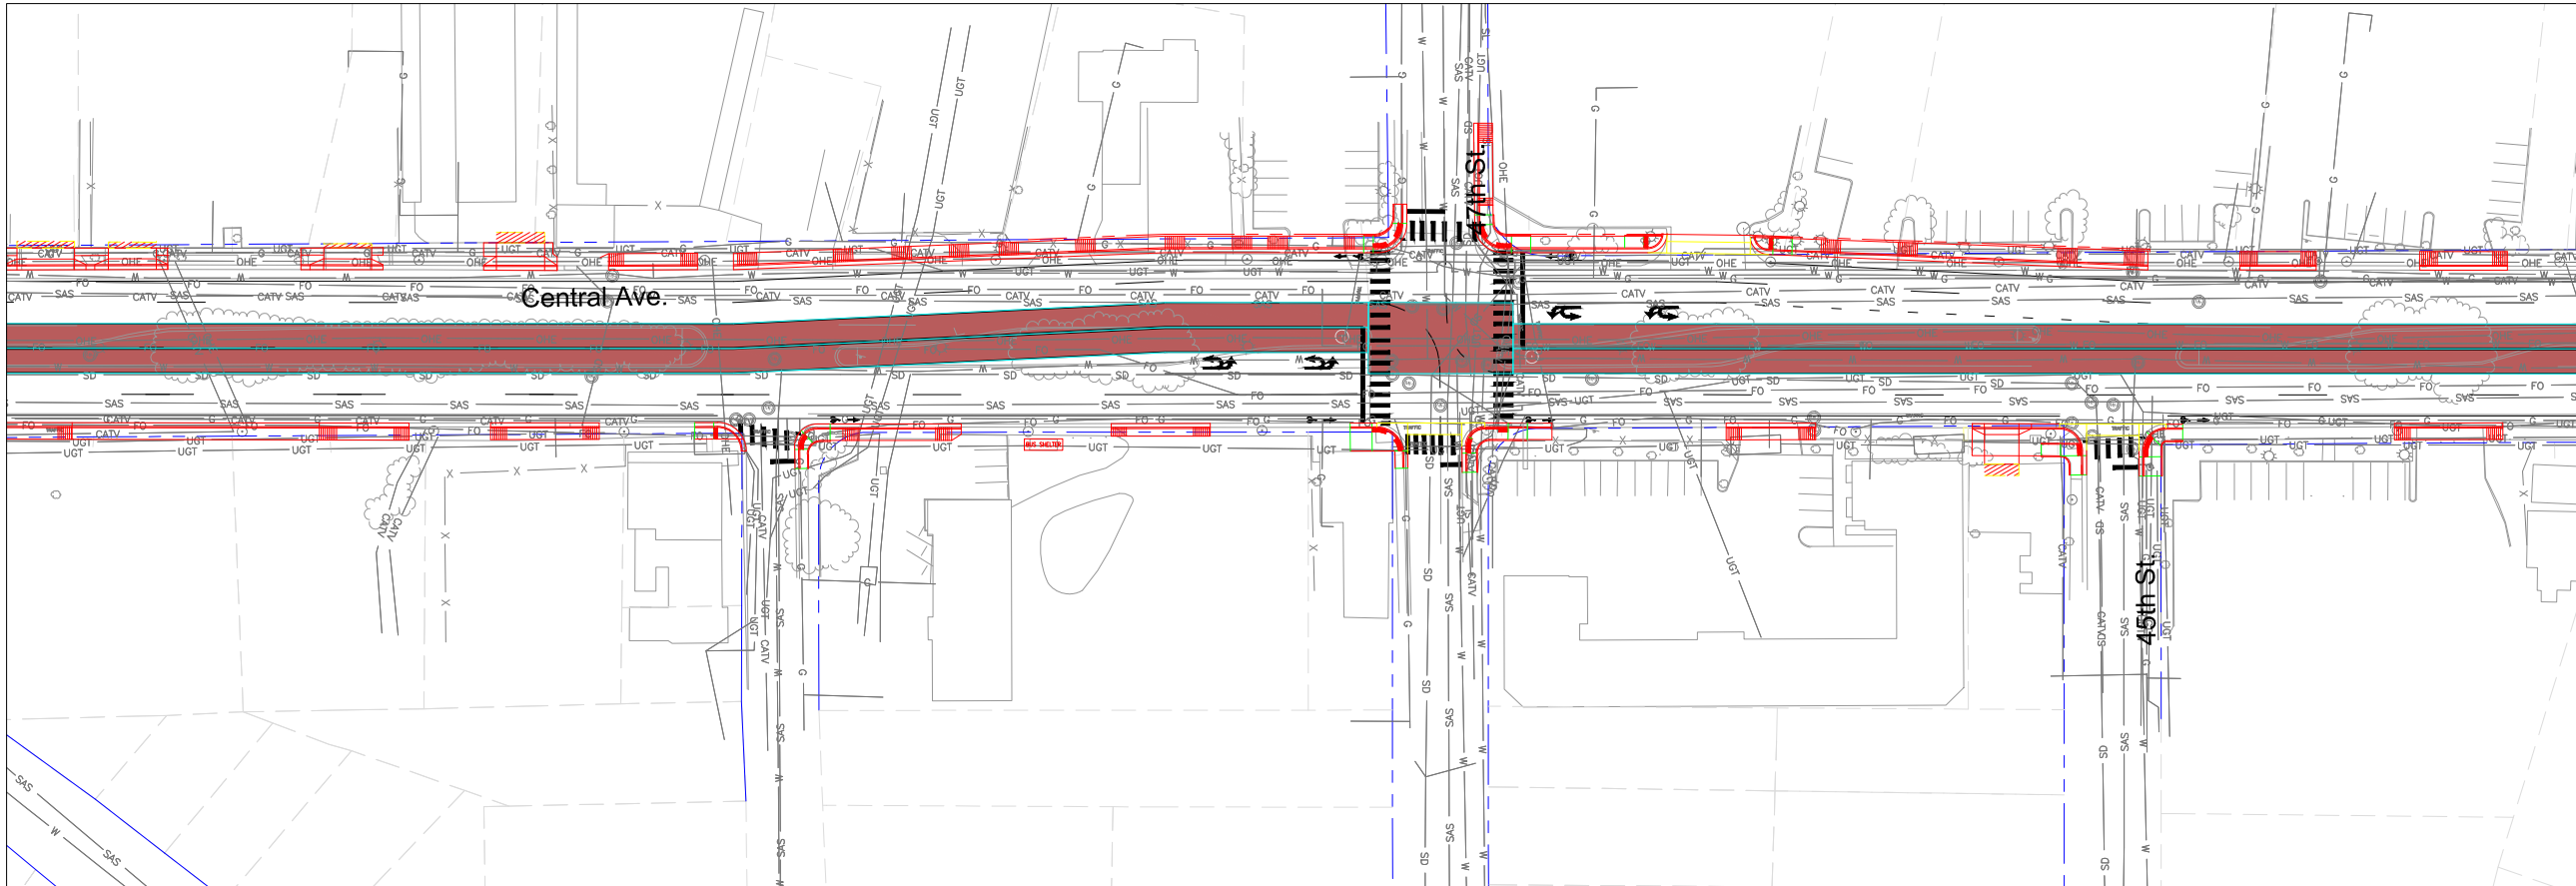


NOT FOR CONSTRUCTION





ALBUQUERQUE RAPID TRANSIT PROJECT CENTRAL AVENUE CORRIDOR PRELIMINARY DESIGN

- LEGEND**
- ART LANES
 - ART STATION
 - LANDSCAPED MEDIAN
 - EXISTING ROW

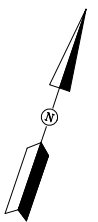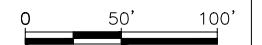

DATE
09/2015
FIGURE

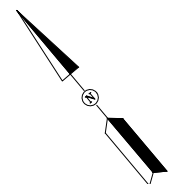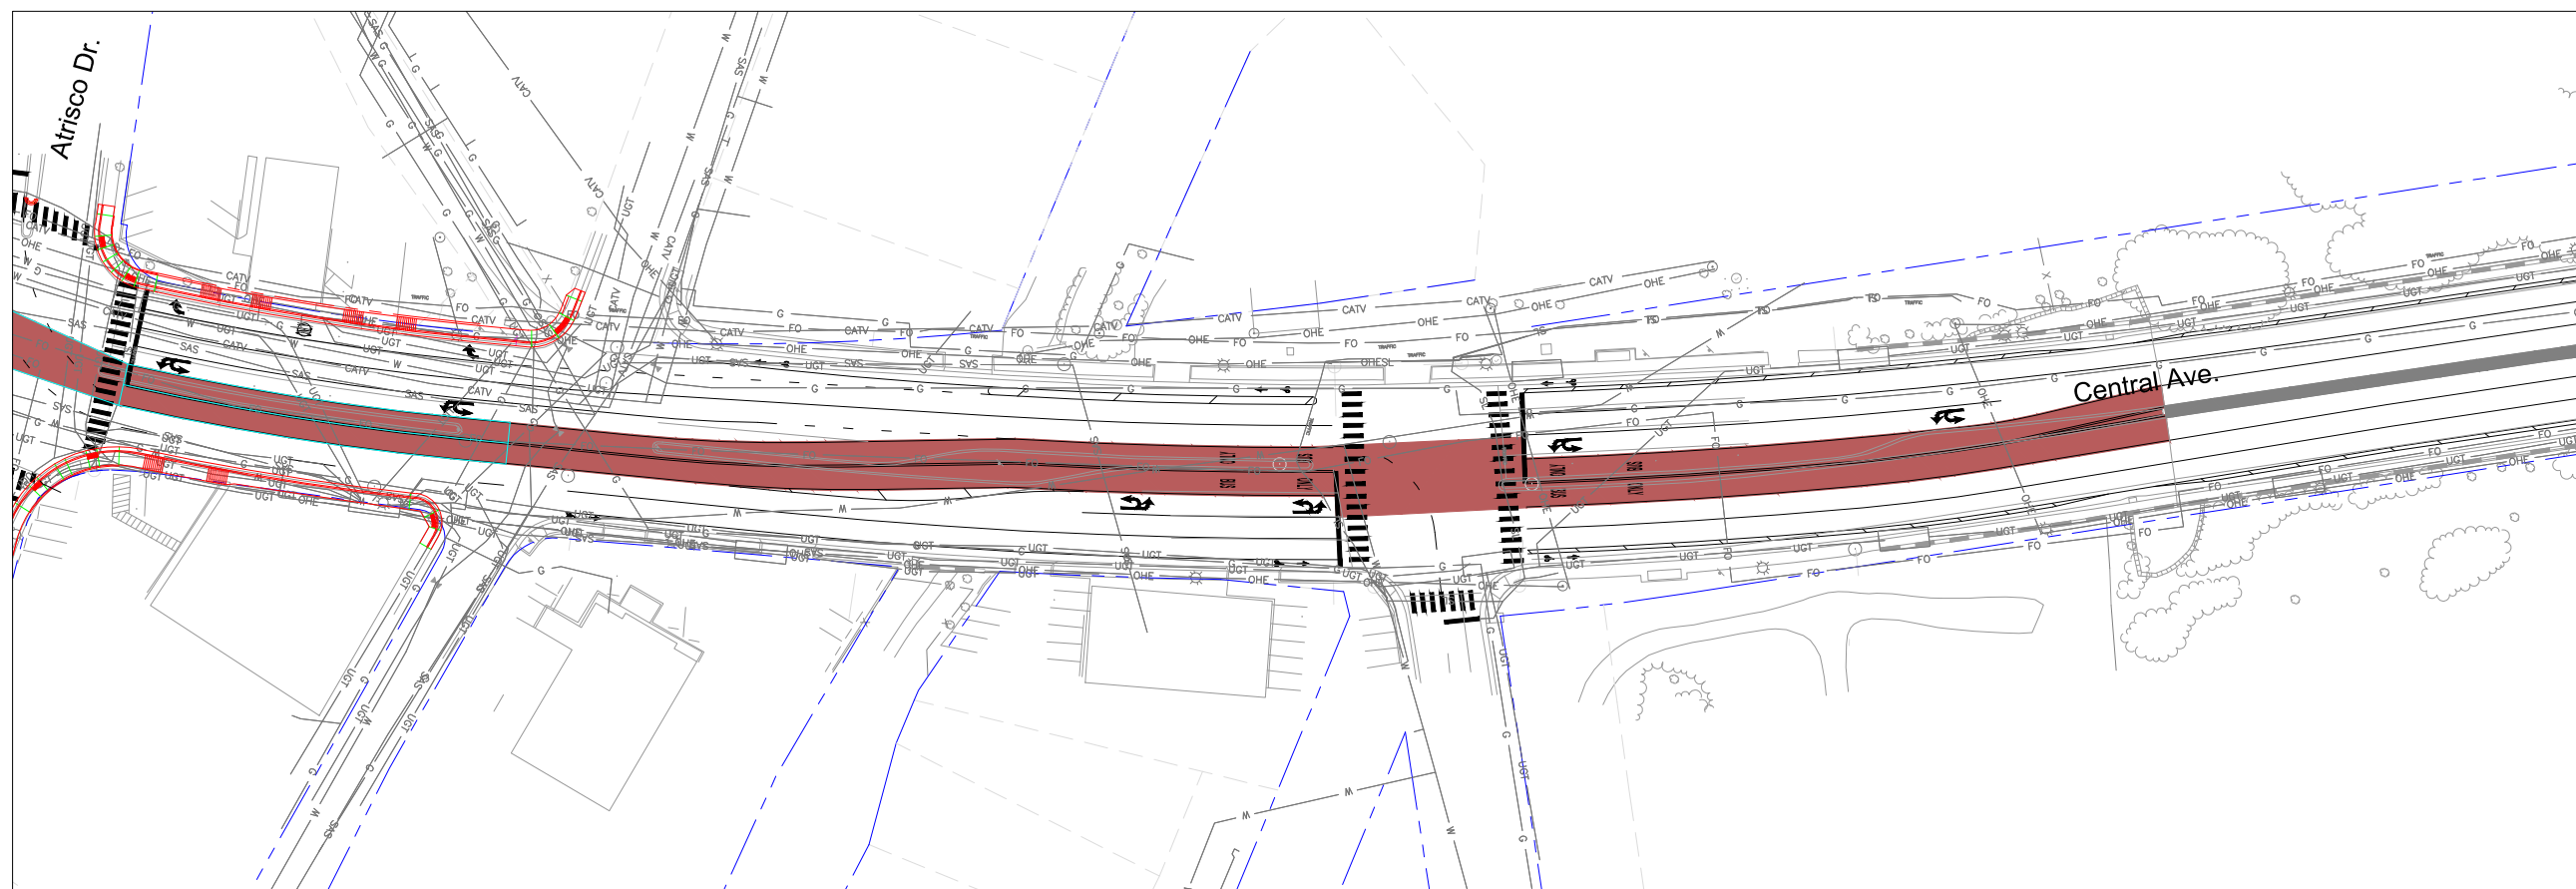

NOT FOR CONSTRUCTION



ALBUQUERQUE RAPID TRANSIT PROJECT
CENTRAL AVENUE CORRIDOR
PRELIMINARY DESIGN


LEGEND



- LEGEND**
- ART LANES
 - ART STATION
 - LANDSCAPED MEDIAN
 - EXISTING ROW

DATE _____


09/2015

FIGURE

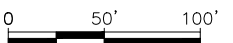

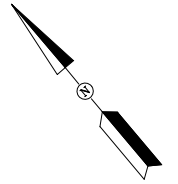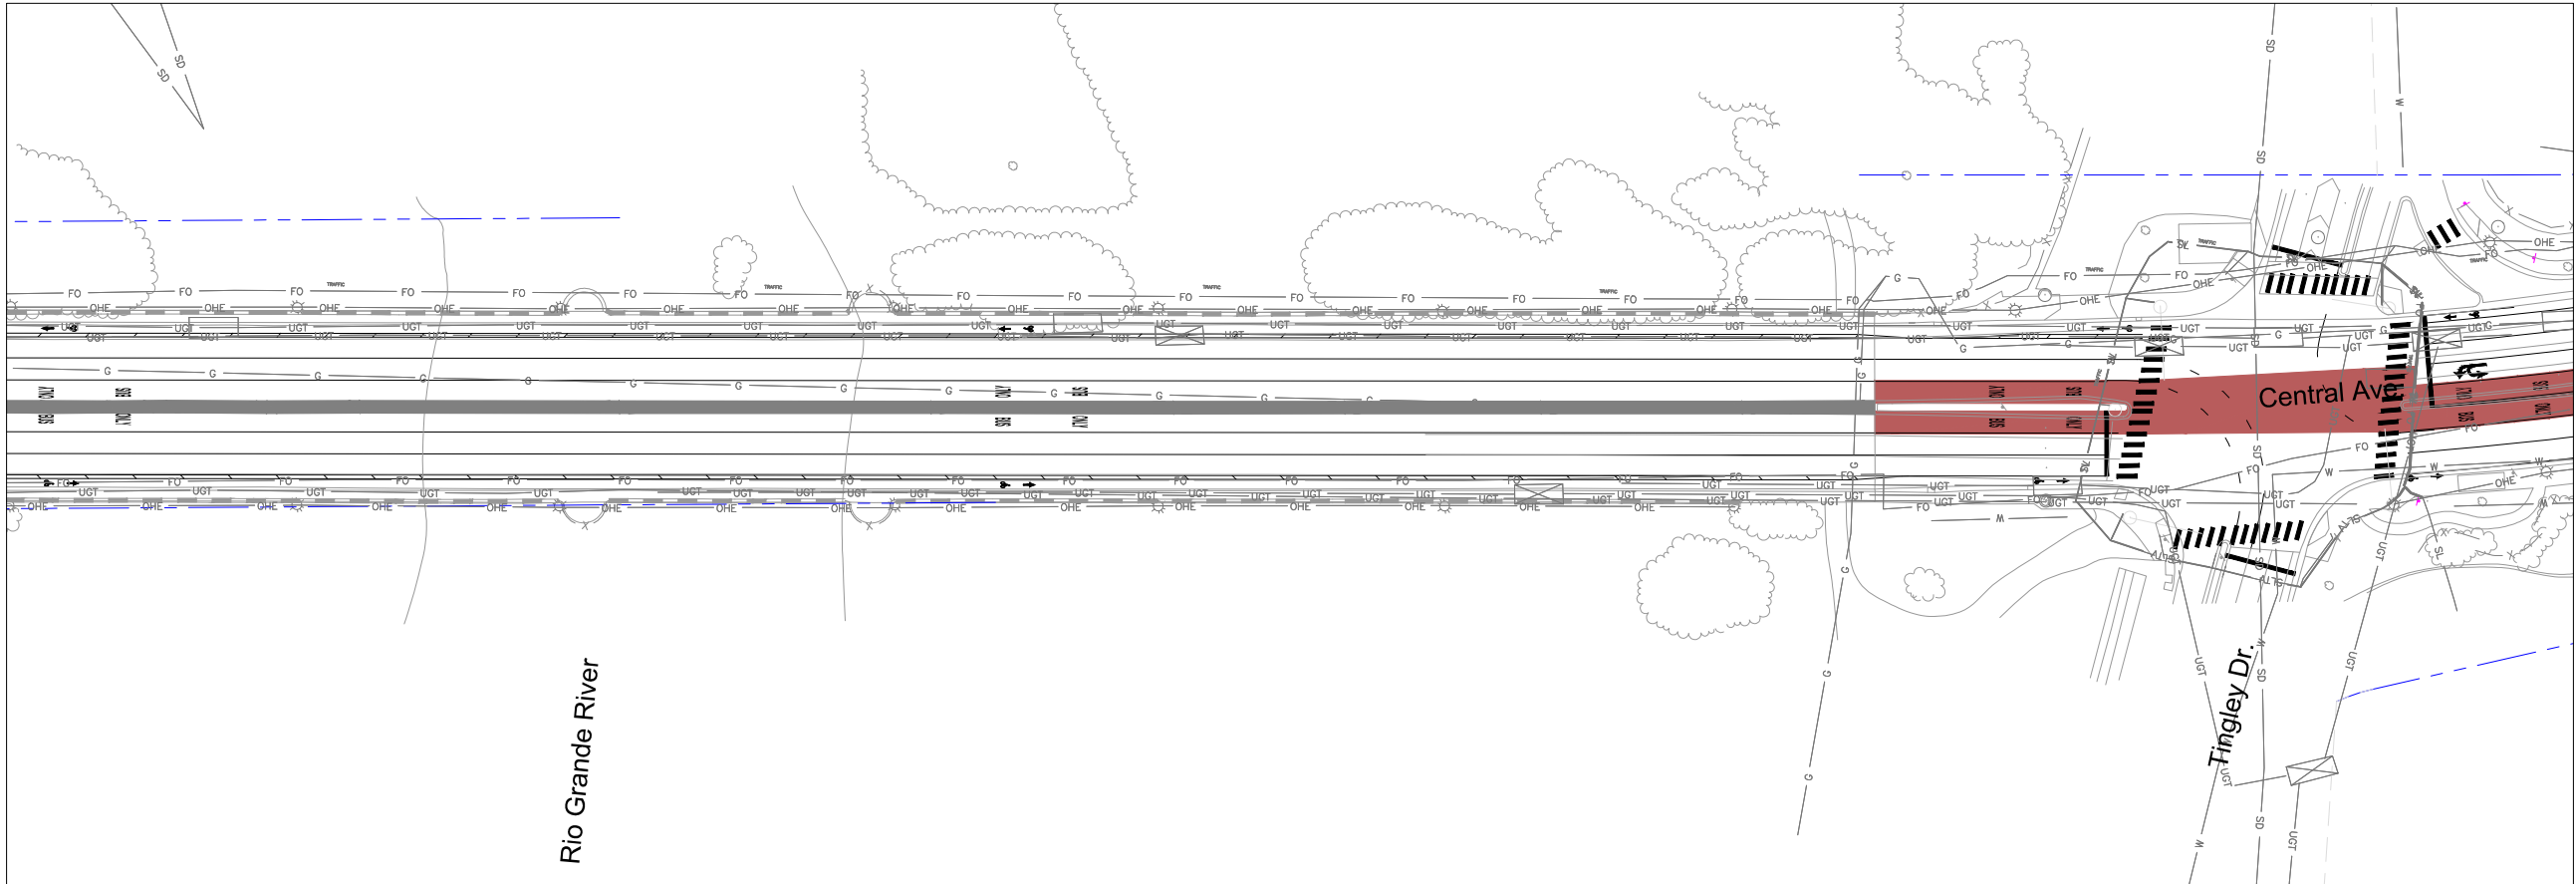



NOT FOR CONSTRUCTION

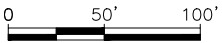

ALBUQUERQUE RAPID TRANSIT PROJECT
CENTRAL AVENUE CORRIDOR
PRELIMINARY DESIGN

- LEGEND
- ART LANES
 - ART STATION
 - LANDSCAPED MEDIAN
 - EXISTING ROW

DATE
09/2015
FIGURE

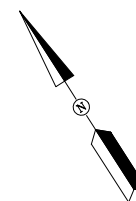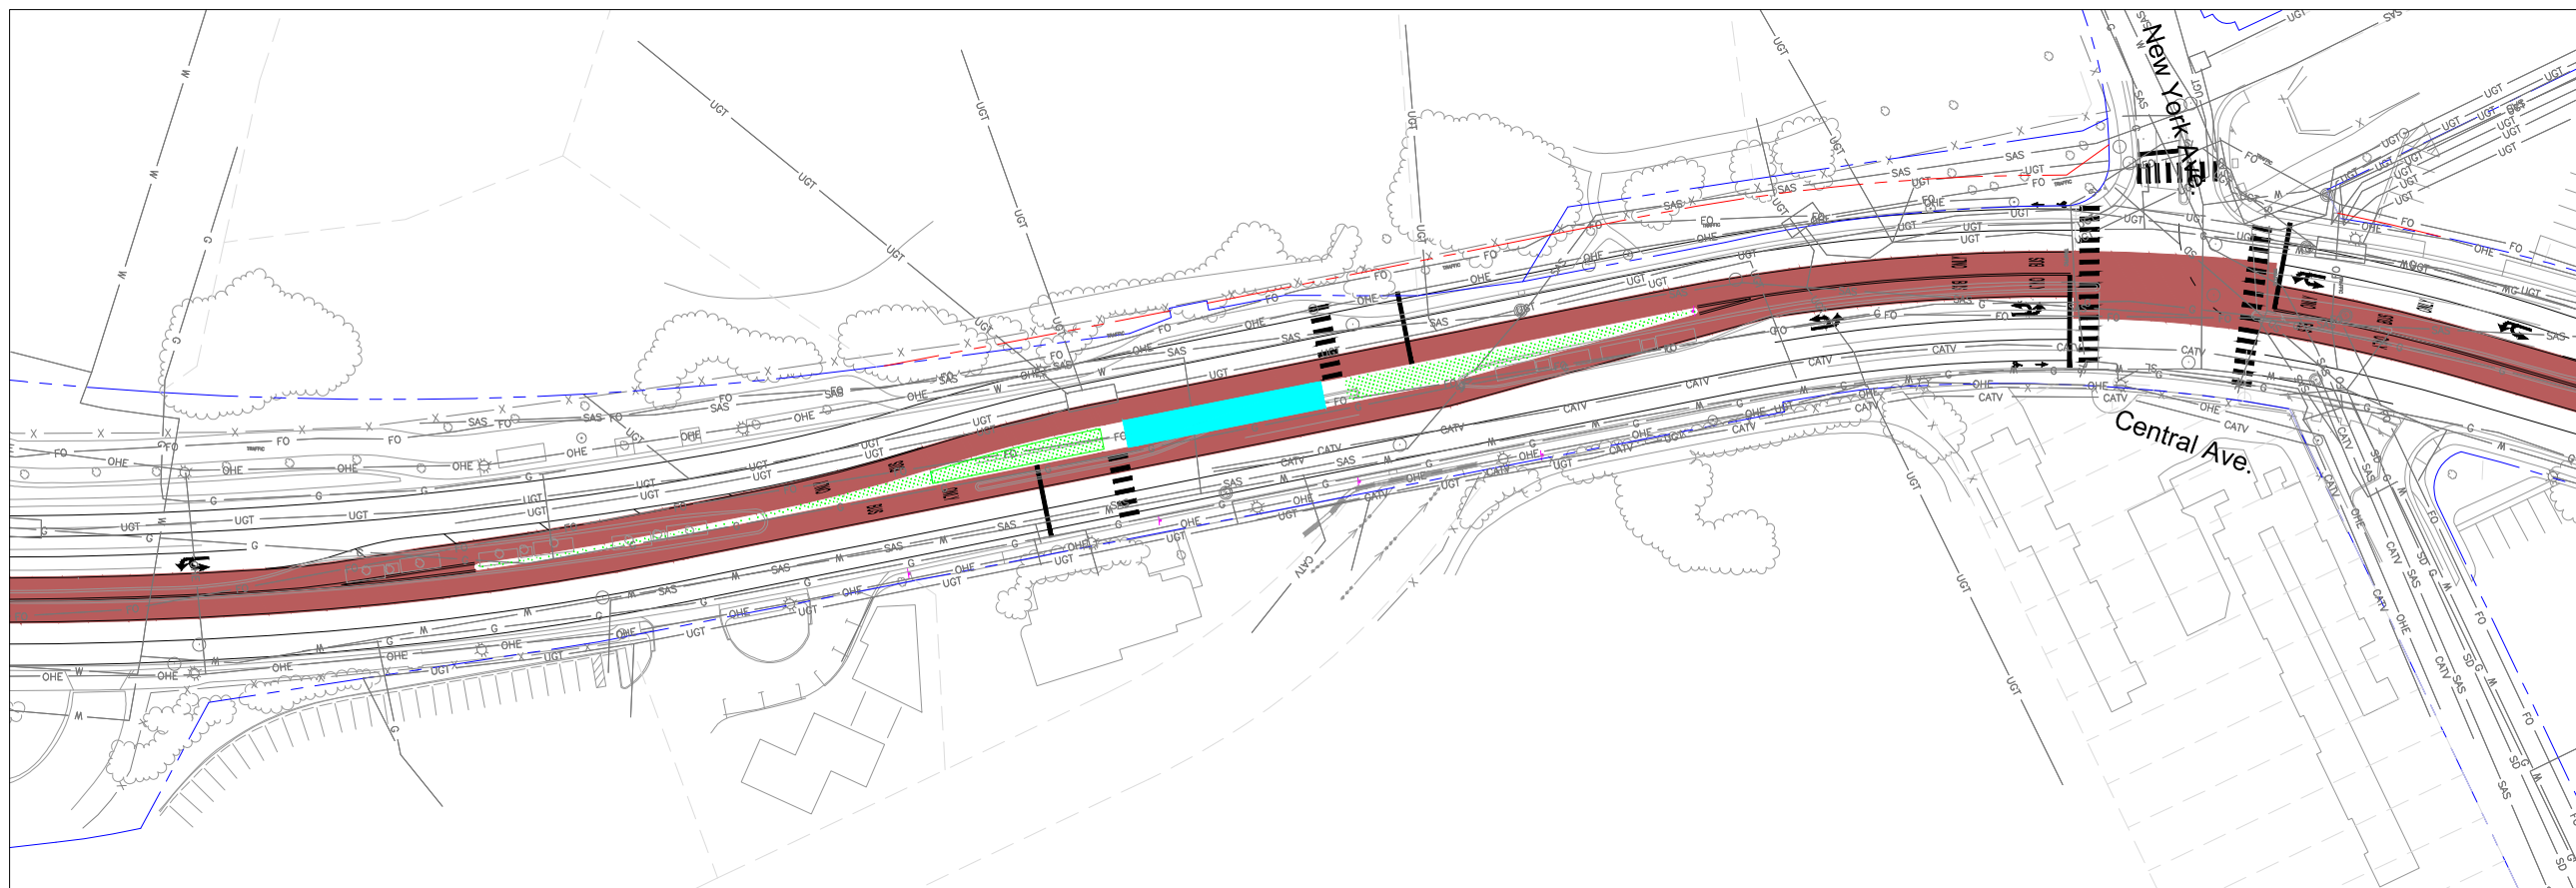





NOT FOR CONSTRUCTION



ALBUQUERQUE RAPID TRANSIT PROJECT
CENTRAL AVENUE CORRIDOR
PRELIMINARY DESIGN


LEGEND



-  ART LANES
 ART STATION
 LANDSCAPED MEDIAN
 EXISTING ROW

DATE _____


09/2015

FIGURE

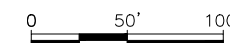

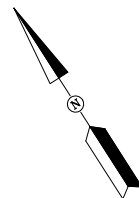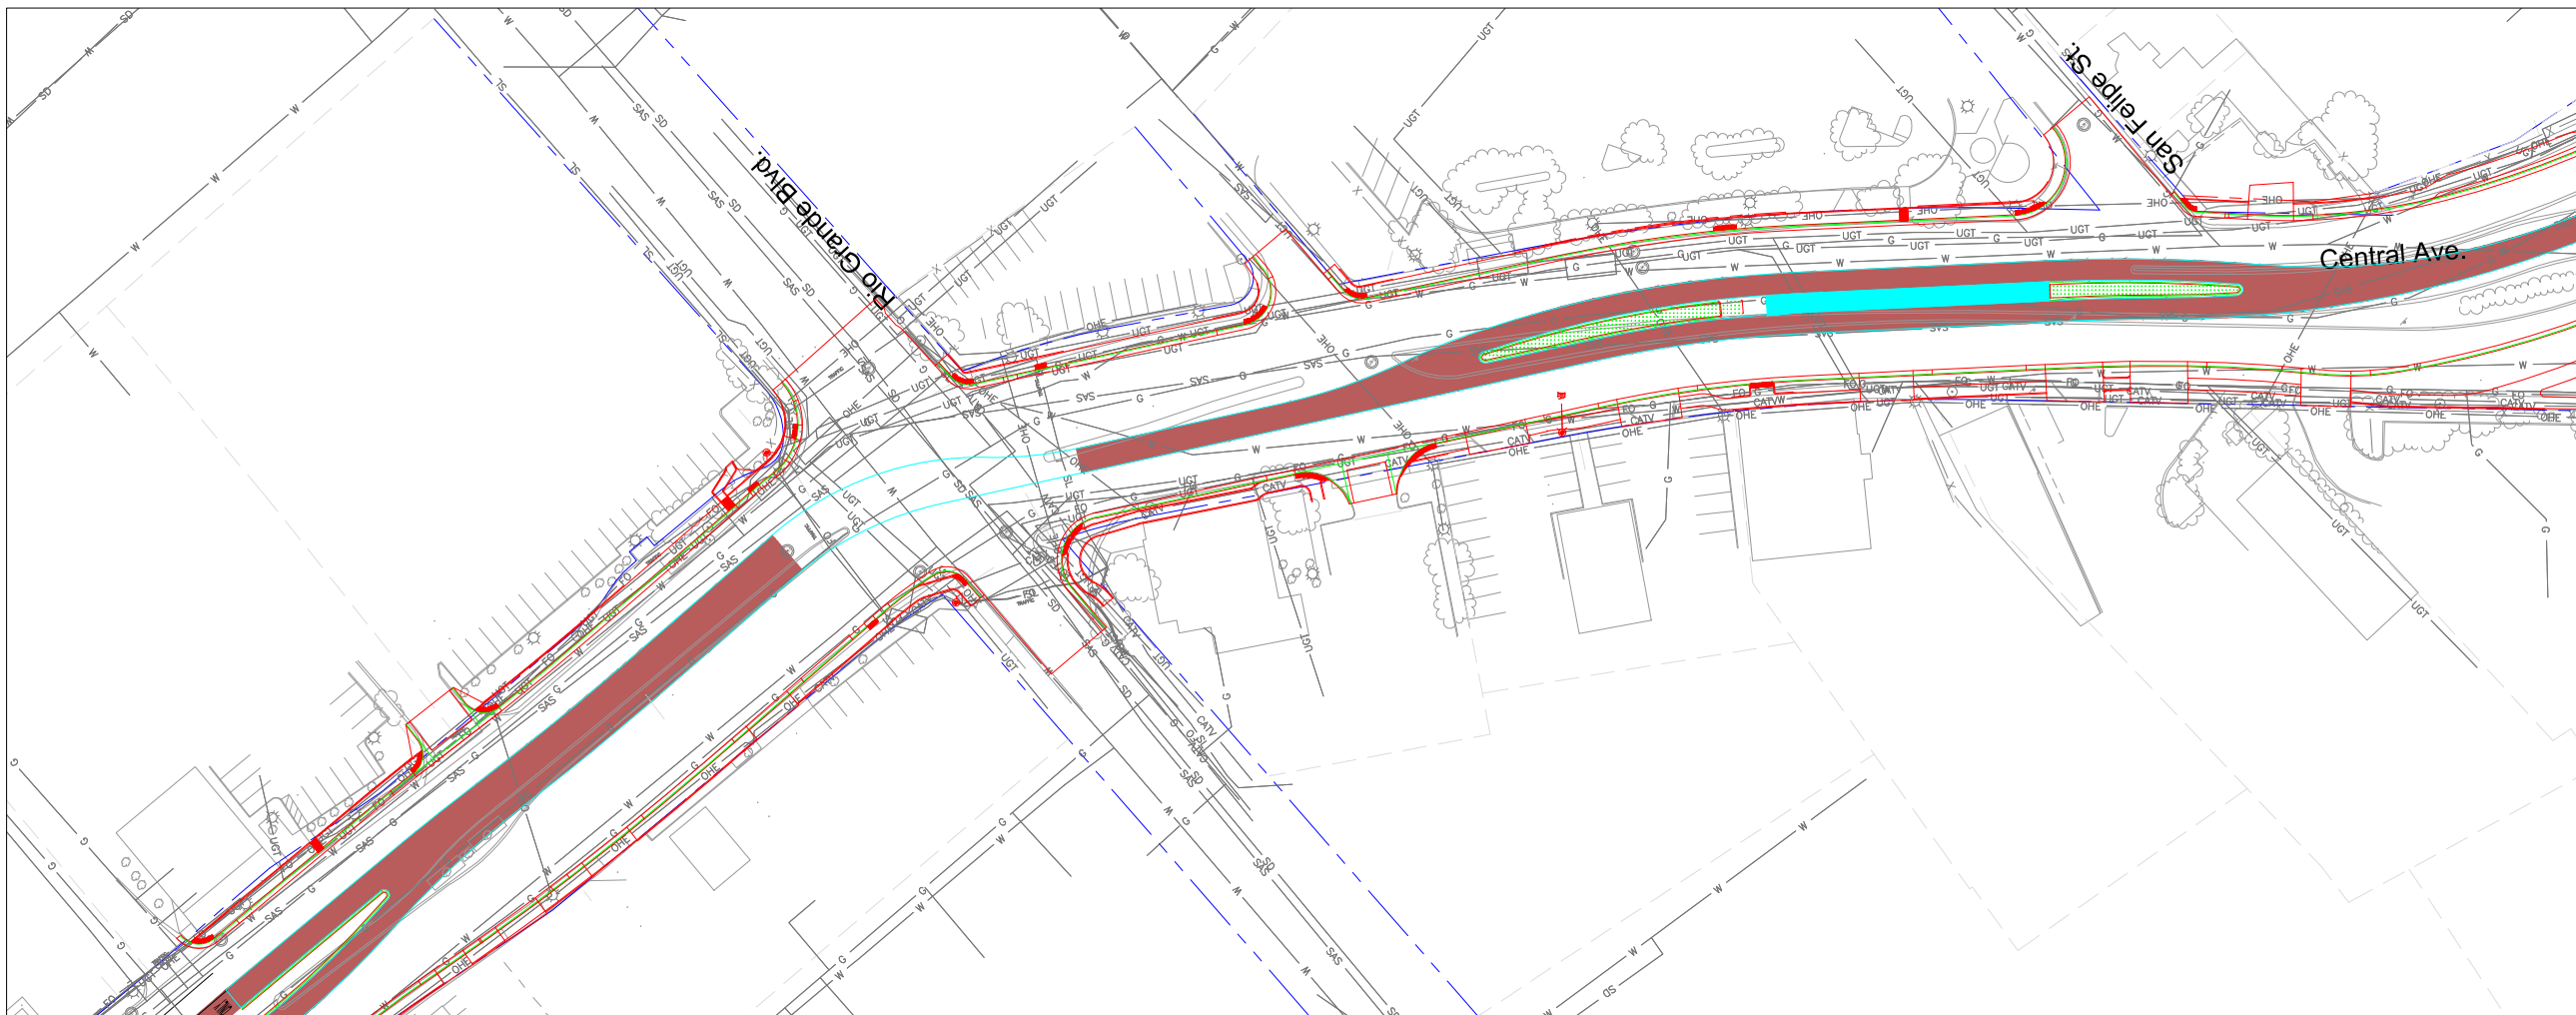



NOT FOR CONSTRUCTION

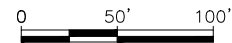

ALBUQUERQUE RAPID TRANSIT PROJECT
CENTRAL AVENUE CORRIDOR
PRELIMINARY DESIGN

- LEGEND
- ART LANES
 - ART STATION
 - LANDSCAPED MEDIAN
 - EXISTING ROW

DATE
09/2015
FIGURE

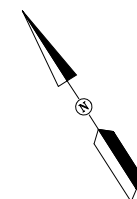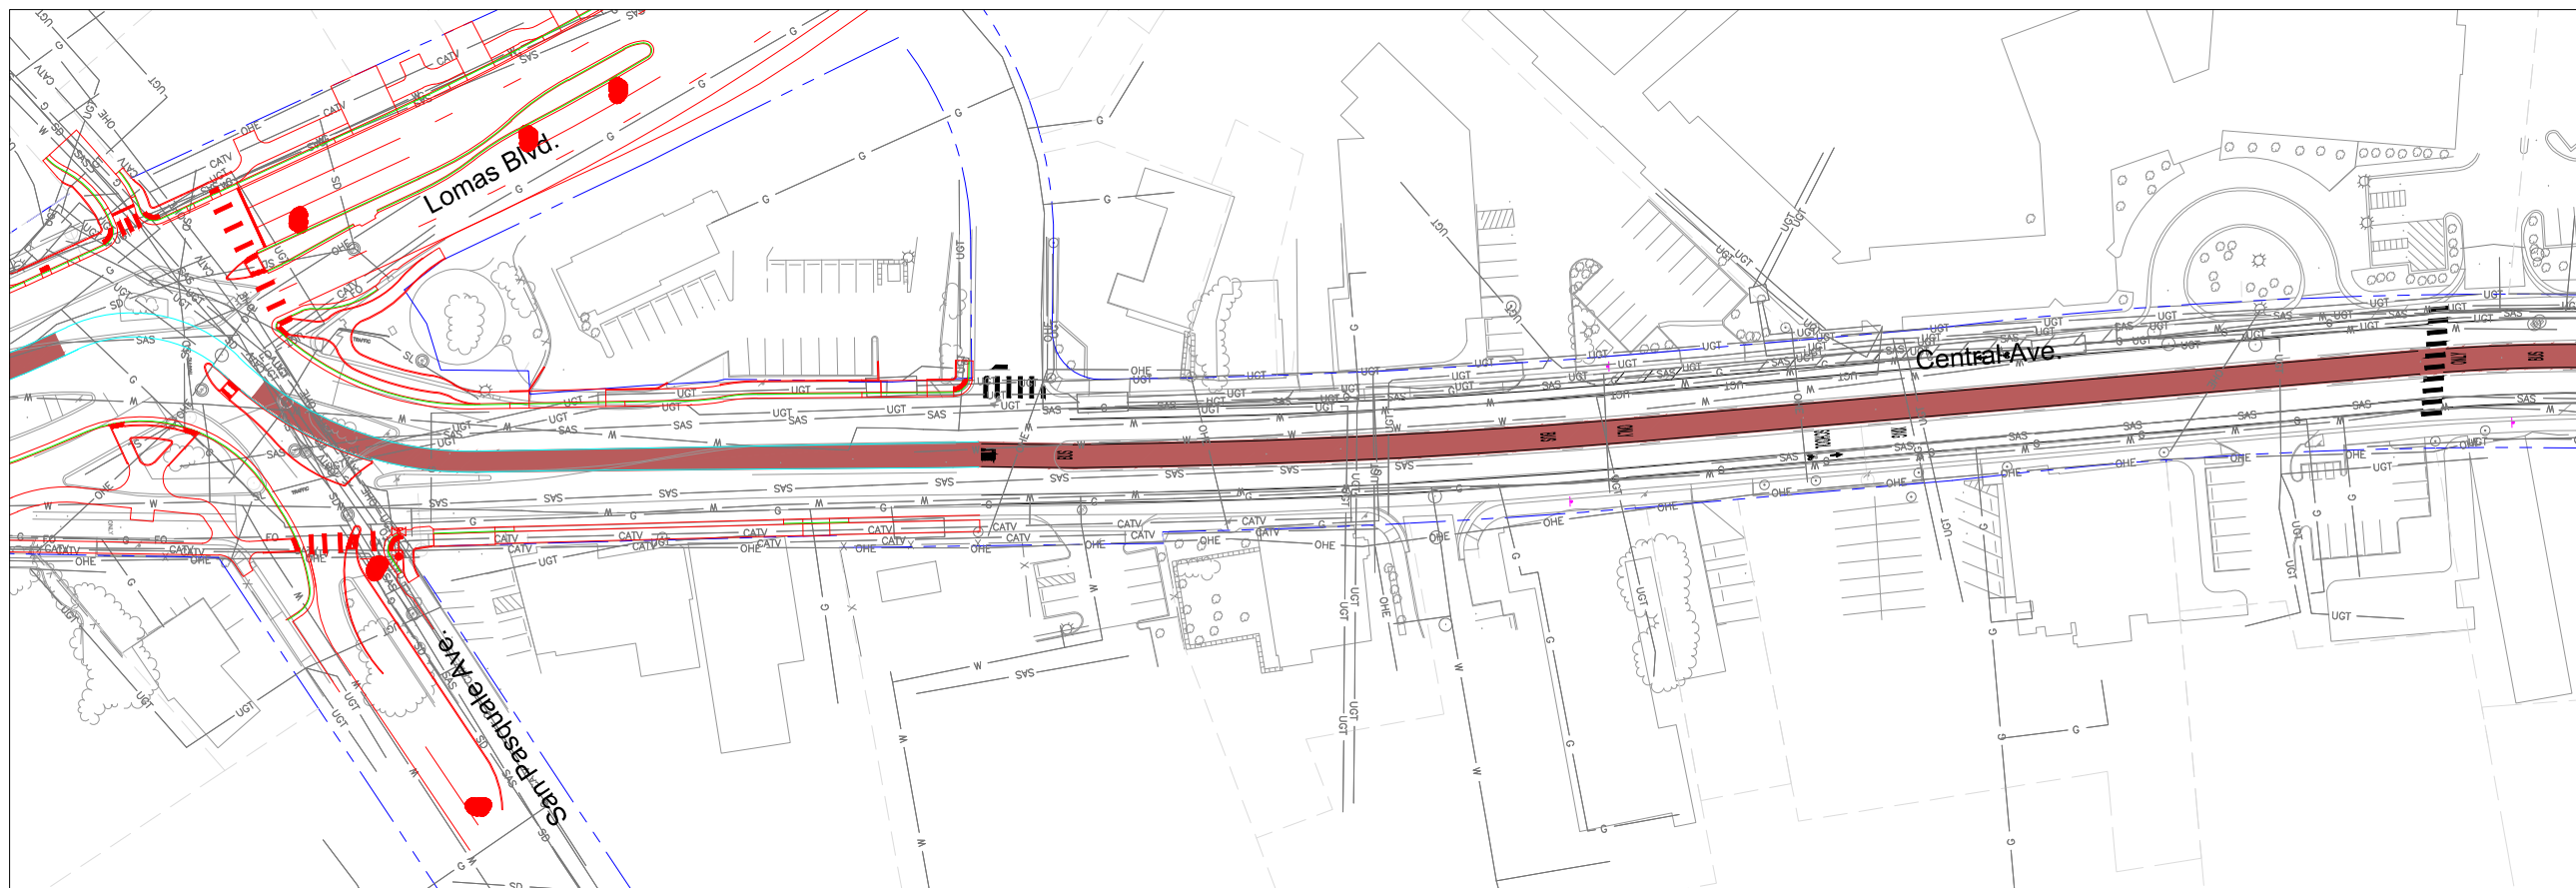

NOT FOR CONSTRUCTION



ALBUQUERQUE RAPID TRANSIT PROJECT
CENTRAL AVENUE CORRIDOR
PRELIMINARY DESIGN


LEGEND



- LEGEND**
- ART LANES
 - ART STATION
 - LANDSCAPED MEDIAN
 - EXISTING ROW

DATE _____

09/2015

FIGURE

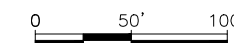

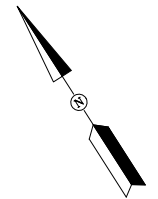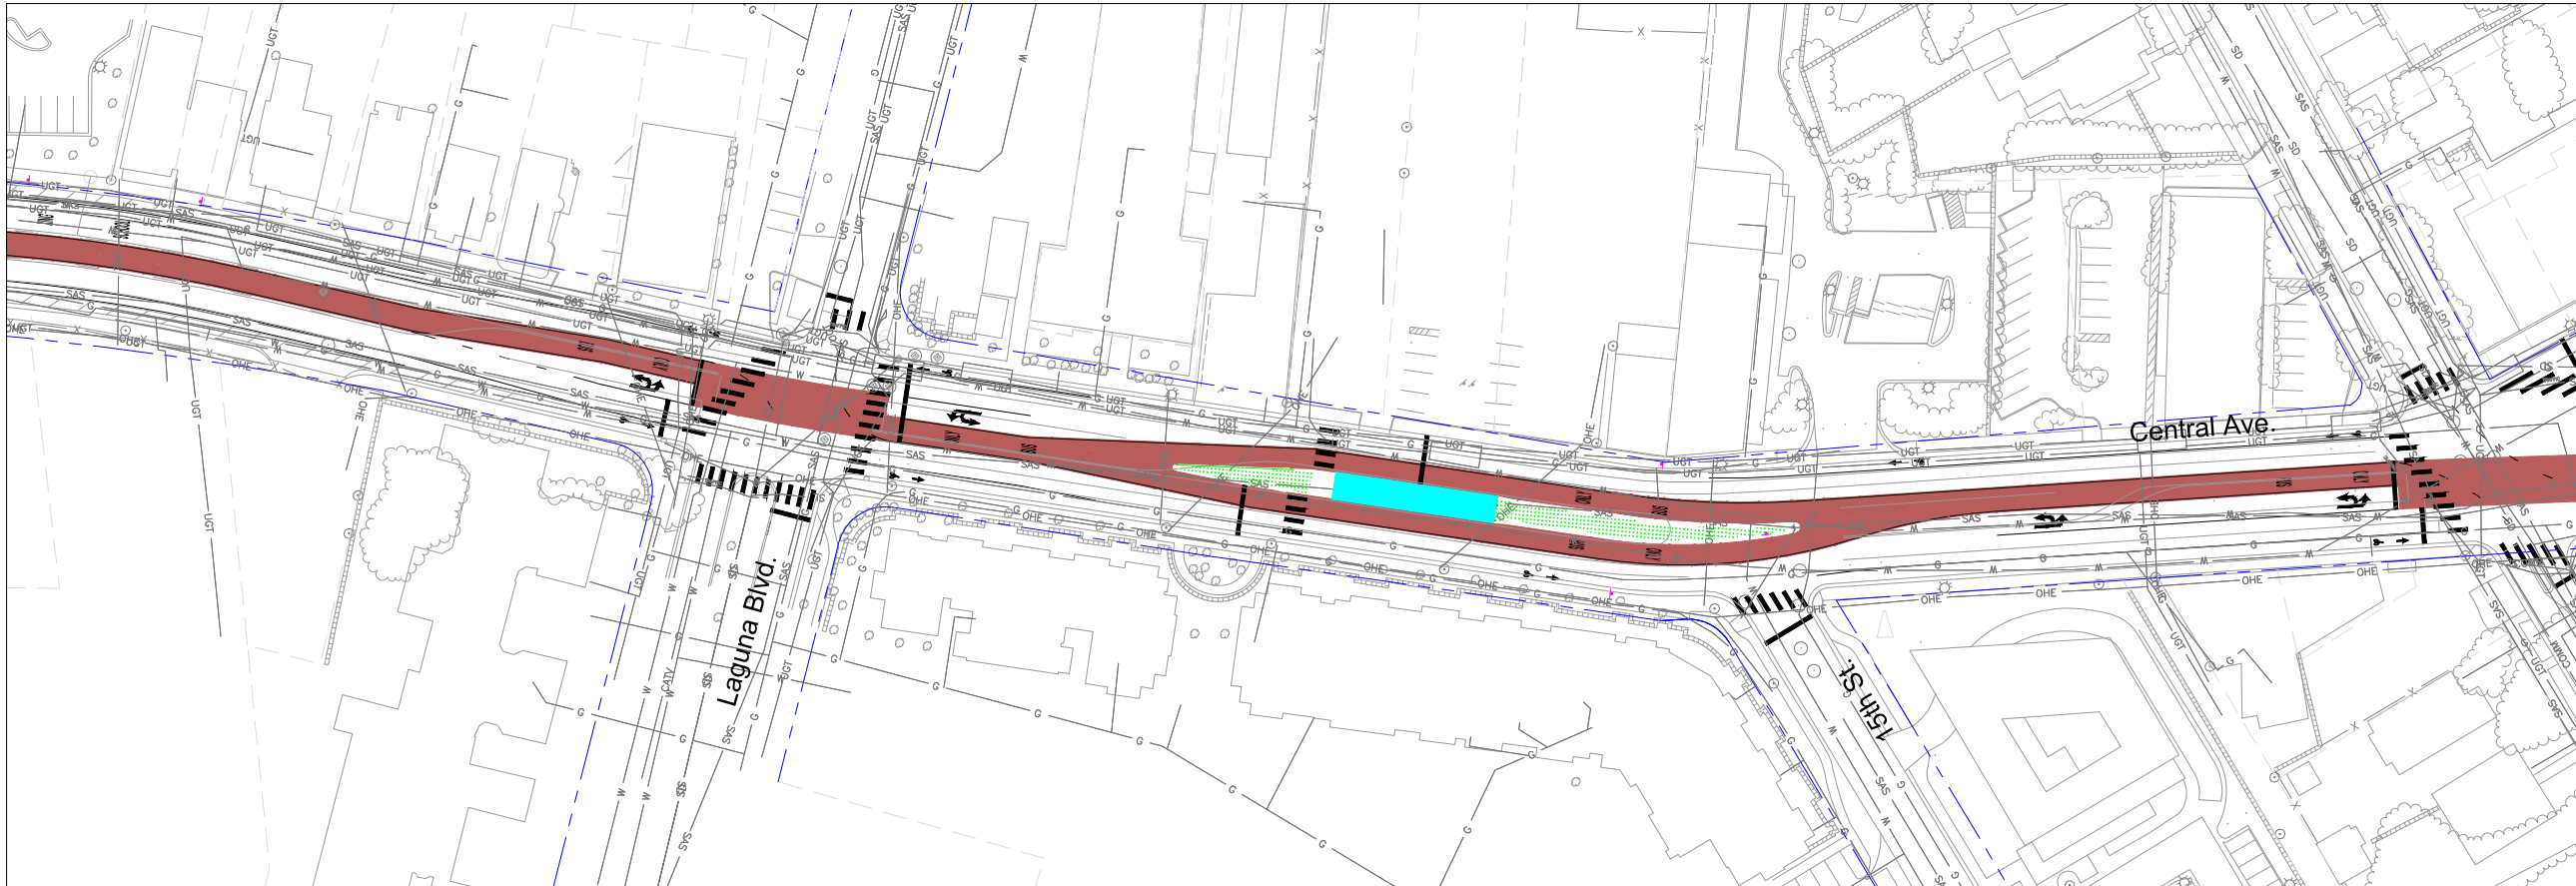

NOT FOR CONSTRUCTION





ALBUQUERQUE RAPID TRANSIT PROJECT CENTRAL AVENUE CORRIDOR PRELIMINARY DESIGN


LEGEND
 ART LANES
 ART STATION
 LANDSCAPED MEDIAN
 EXISTING ROW

0 50' 100'

DATE
09/2015
 FIGURE

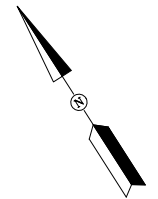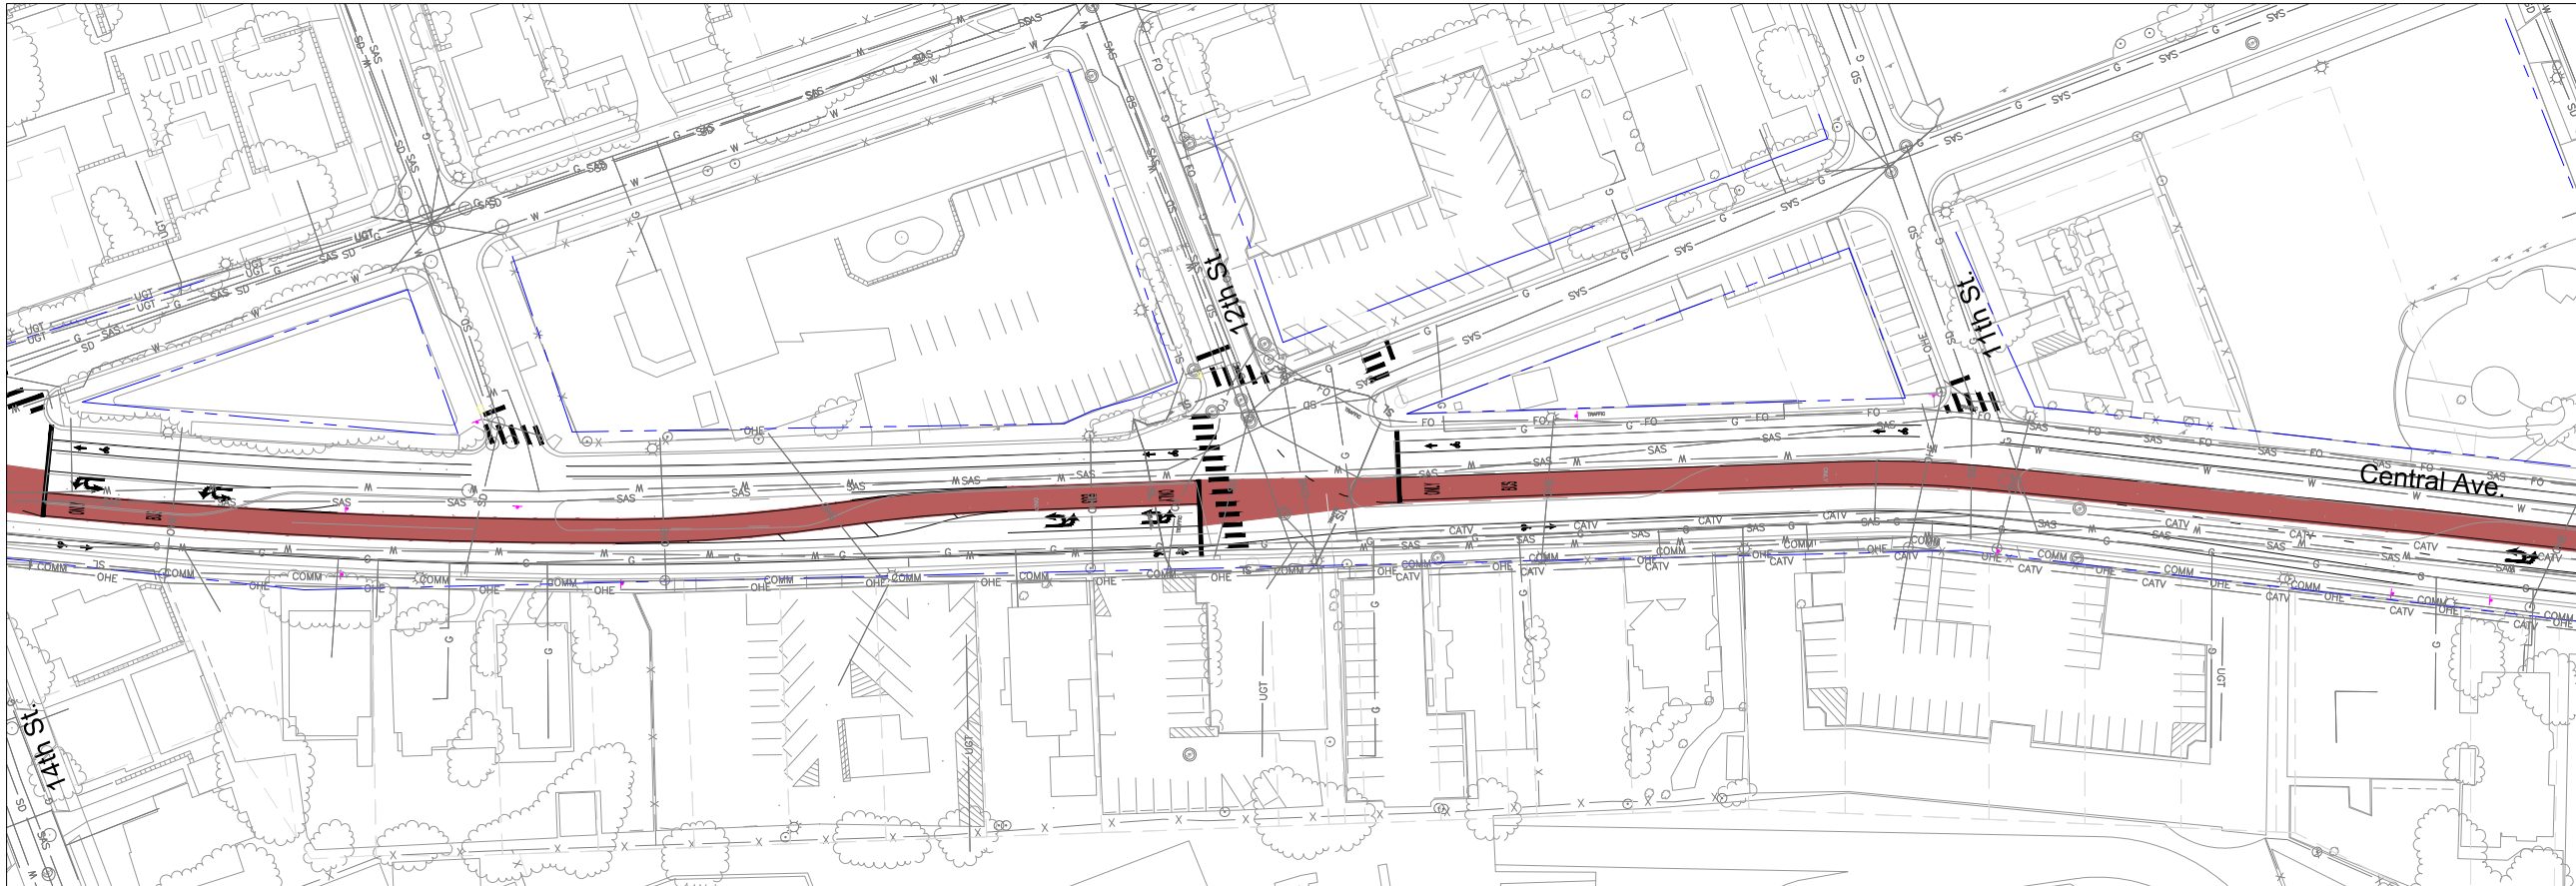


NOT FOR CONSTRUCTION

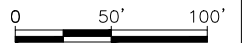

ALBUQUERQUE RAPID TRANSIT PROJECT CENTRAL AVENUE CORRIDOR PRELIMINARY DESIGN

- LEGEND**
- ART LANES
 - ART STATION
 - LANDSCAPED MEDIAN
 - EXISTING ROW

DATE
09/2015
FIGURE

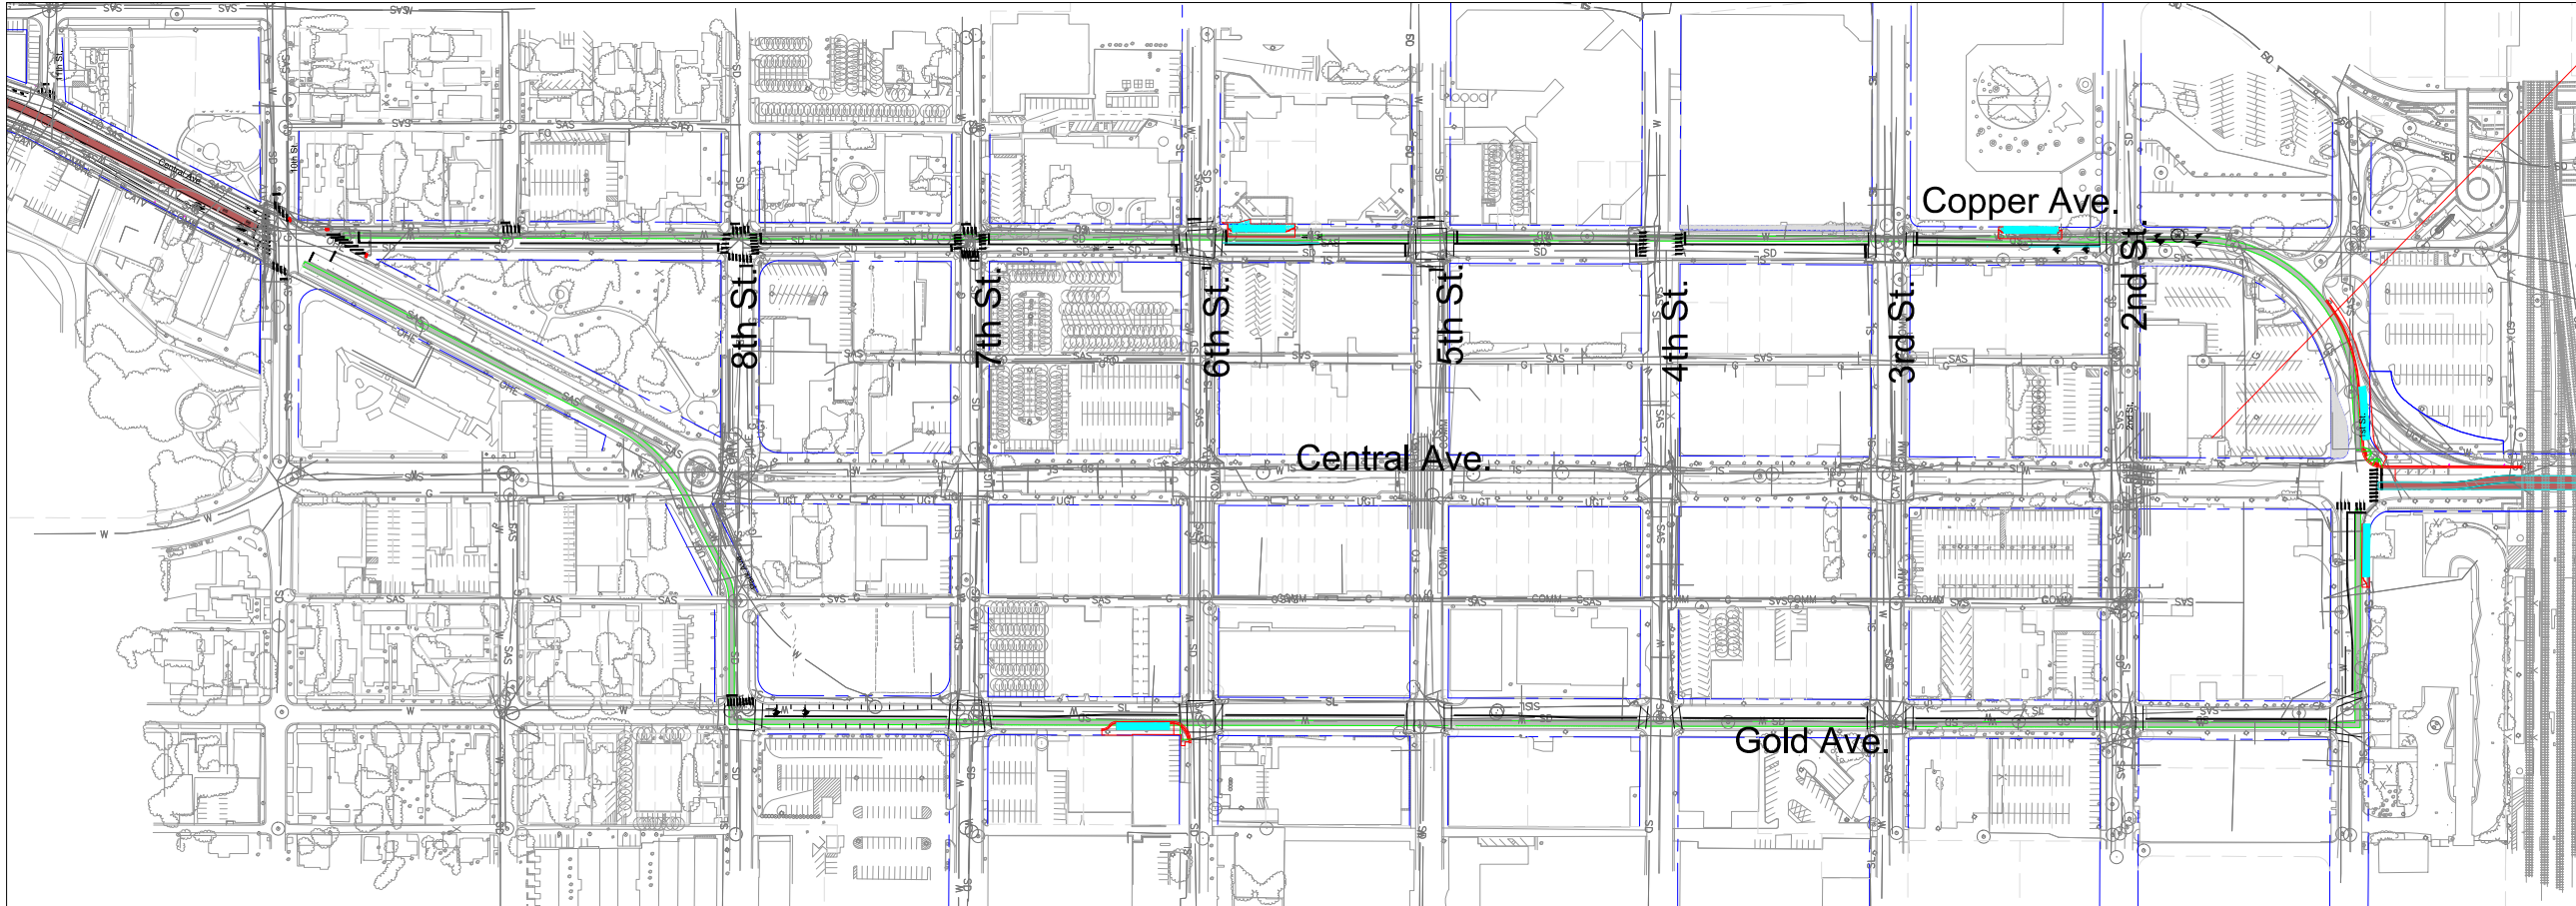


NOT FOR CONSTRUCTION






ALBUQUERQUE RAPID TRANSIT PROJECT CENTRAL AVENUE CORRIDOR PRELIMINARY DESIGN

LEGEND	
■	ART LANES
■	ART STATION
■	LANDSCAPED MEDIAN
---	EXISTING ROW

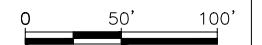

DATE
09/2015
FIGURE

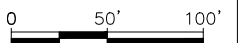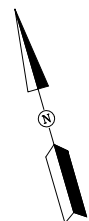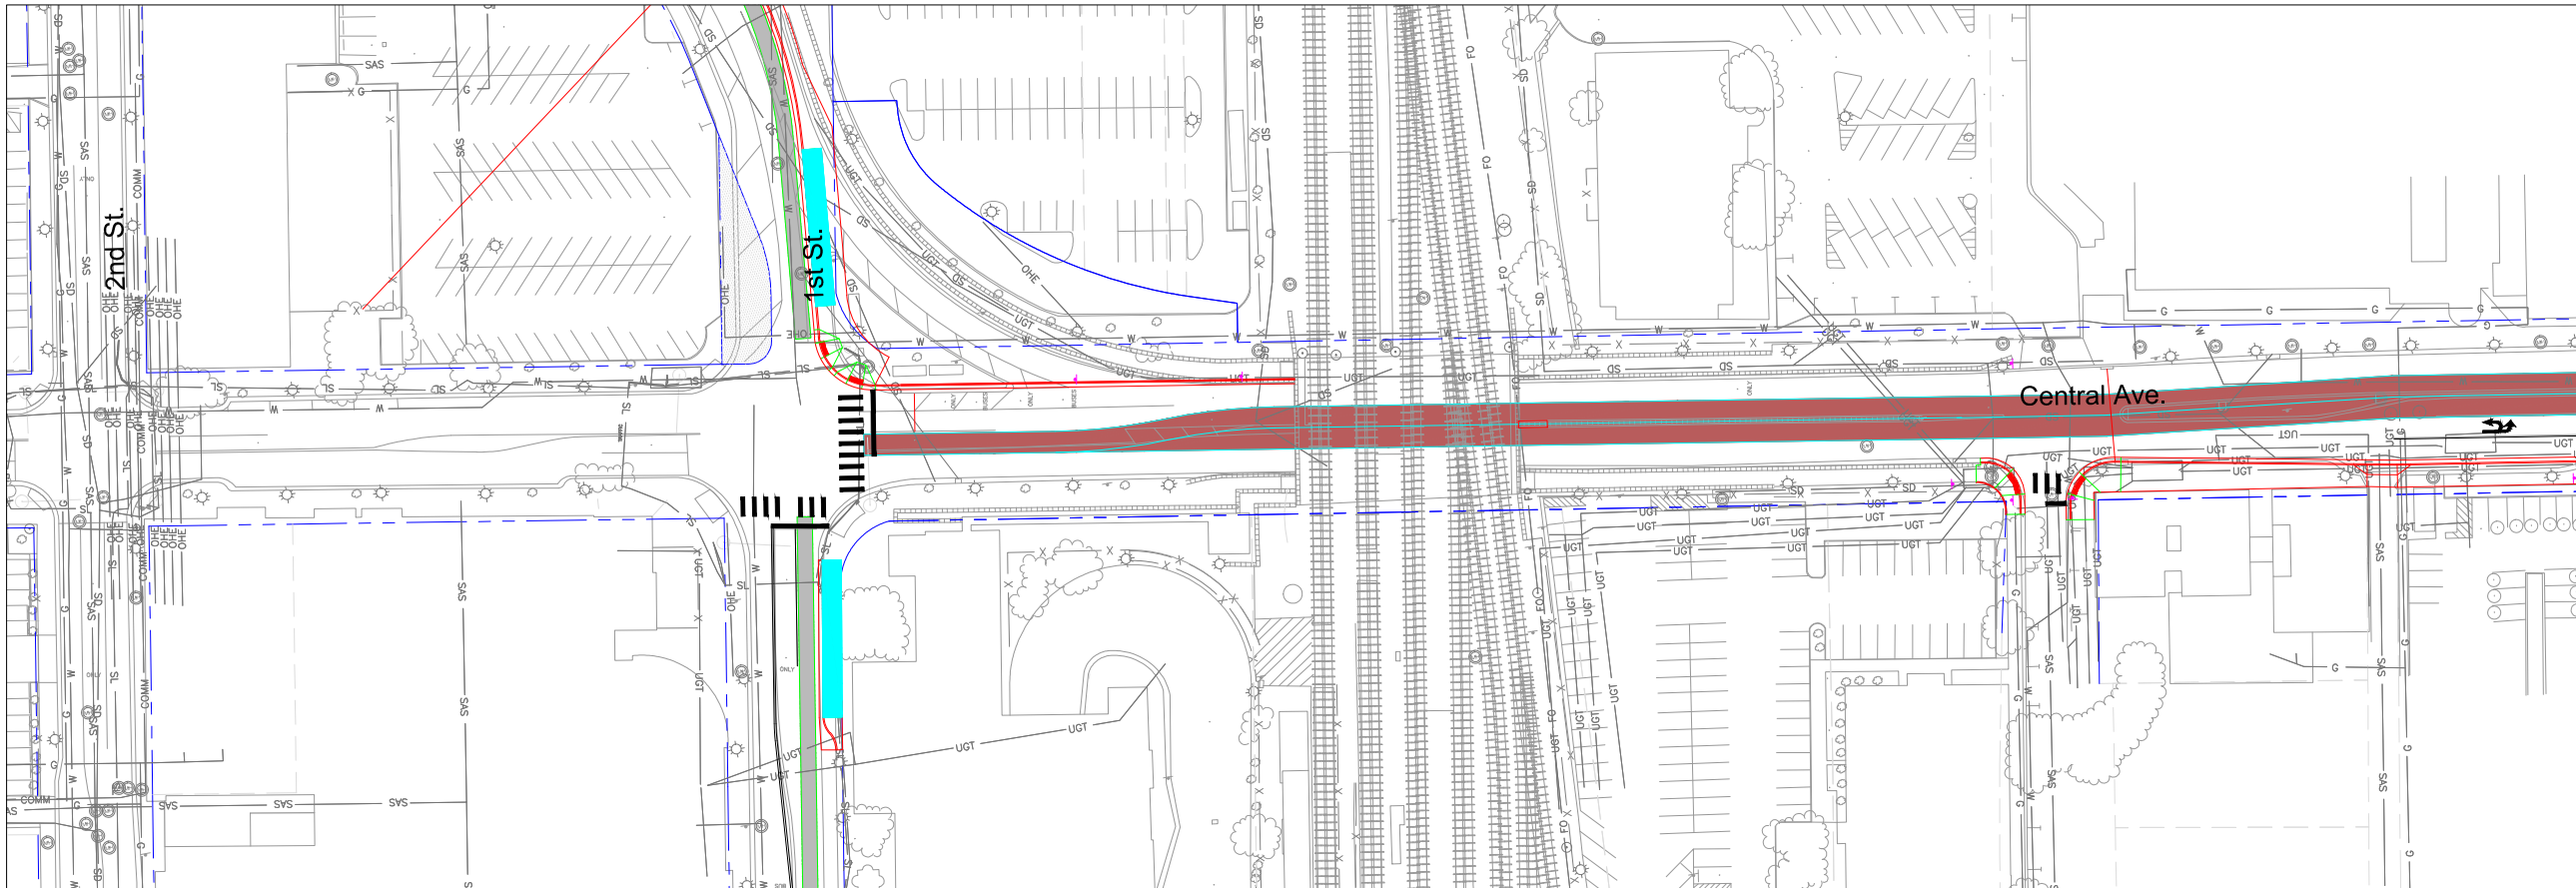




NOT FOR CONSTRUCTION



ALBUQUERQUE RAPID TRANSIT PROJECT CENTRAL AVENUE CORRIDOR PRELIMINARY DESIGN

LEGEND	
■	ART LANES
■	ART STATION
■	LANDSCAPED MEDIAN
---	EXISTING ROW

DATE
09/2015
FIGURE

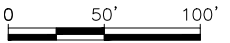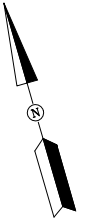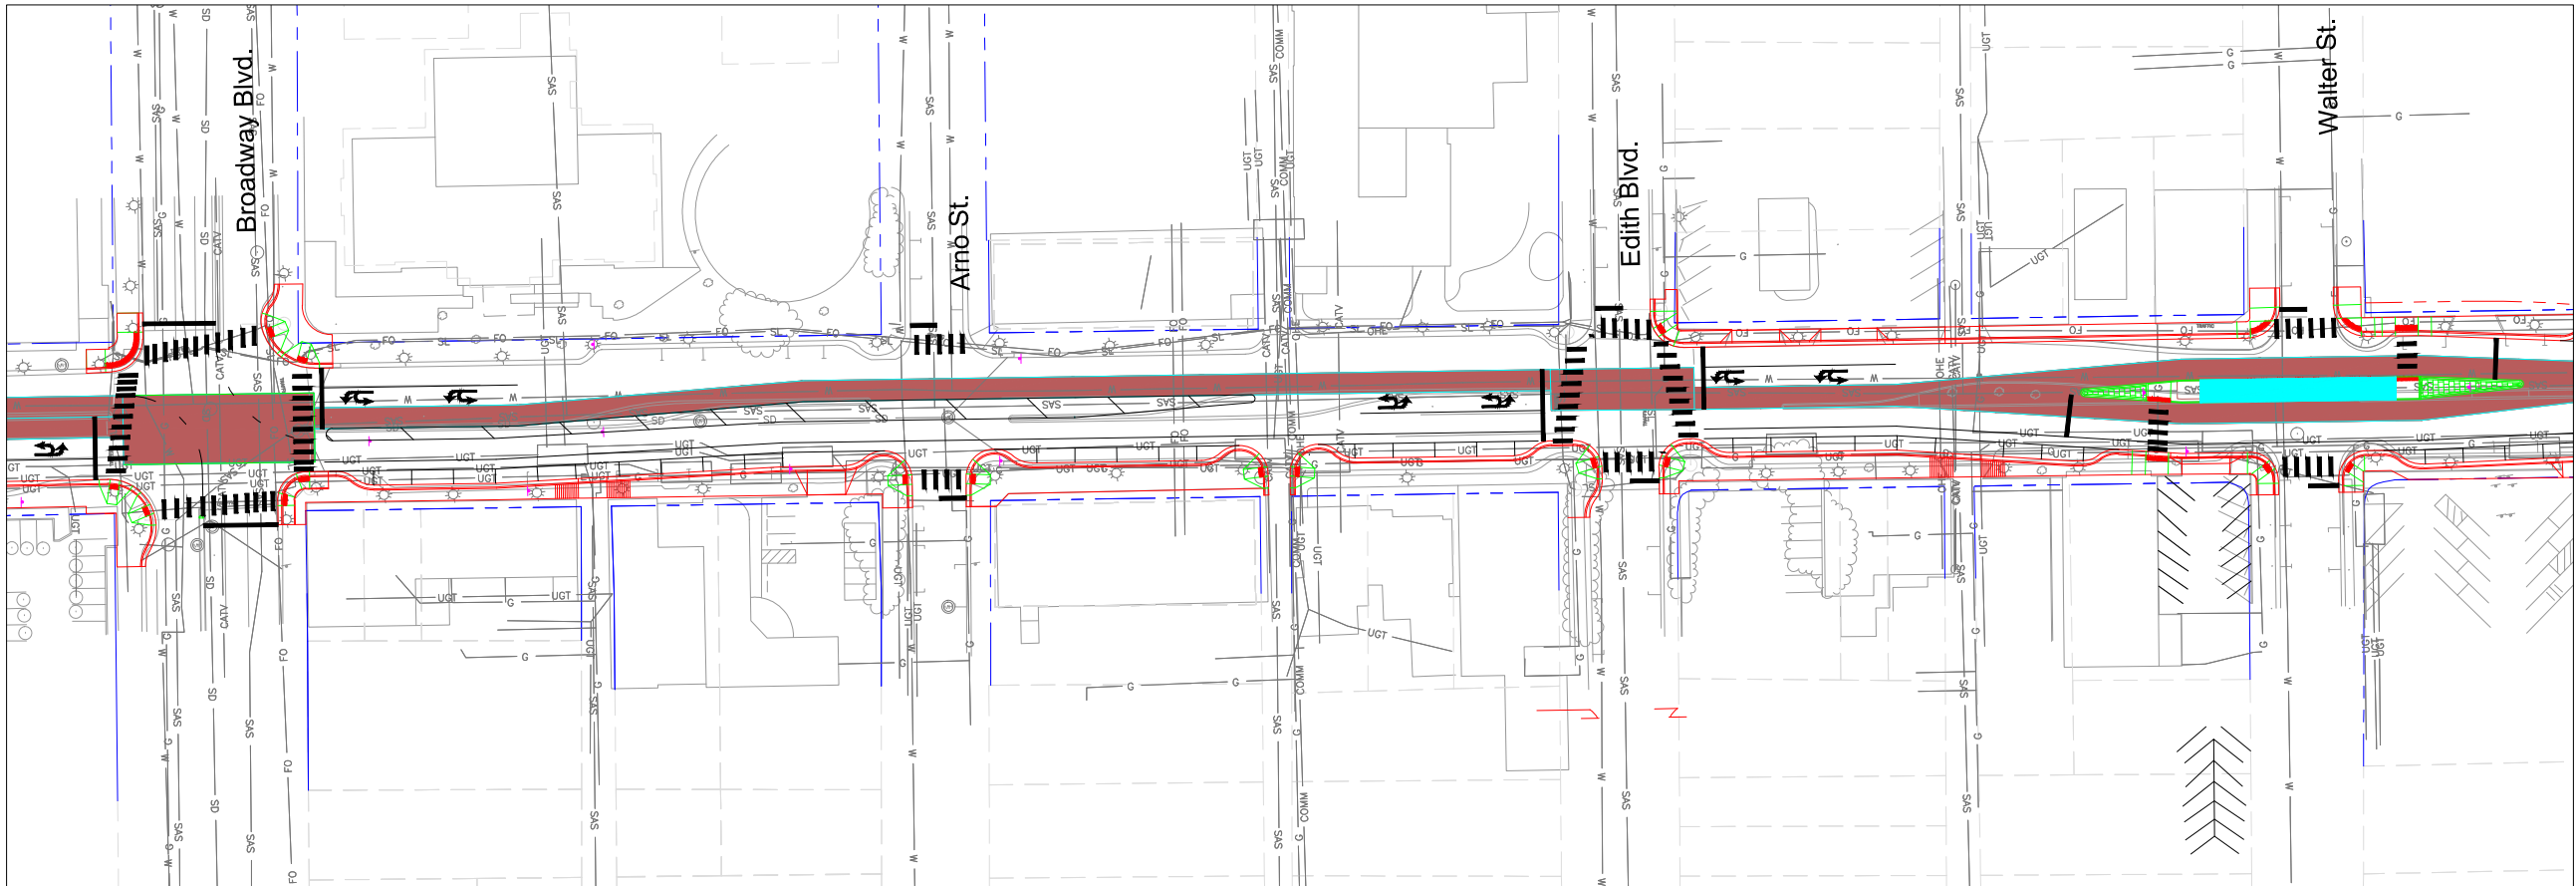



NOT FOR CONSTRUCTION



ALBUQUERQUE RAPID TRANSIT PROJECT
CENTRAL AVENUE CORRIDOR
PRELIMINARY DESIGN

- LEGEND
- ART LANES
 - ART STATION
 - LANDSCAPED MEDIAN
 - EXISTING ROW

DATE
09/2015
FIGURE

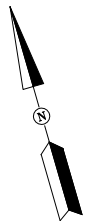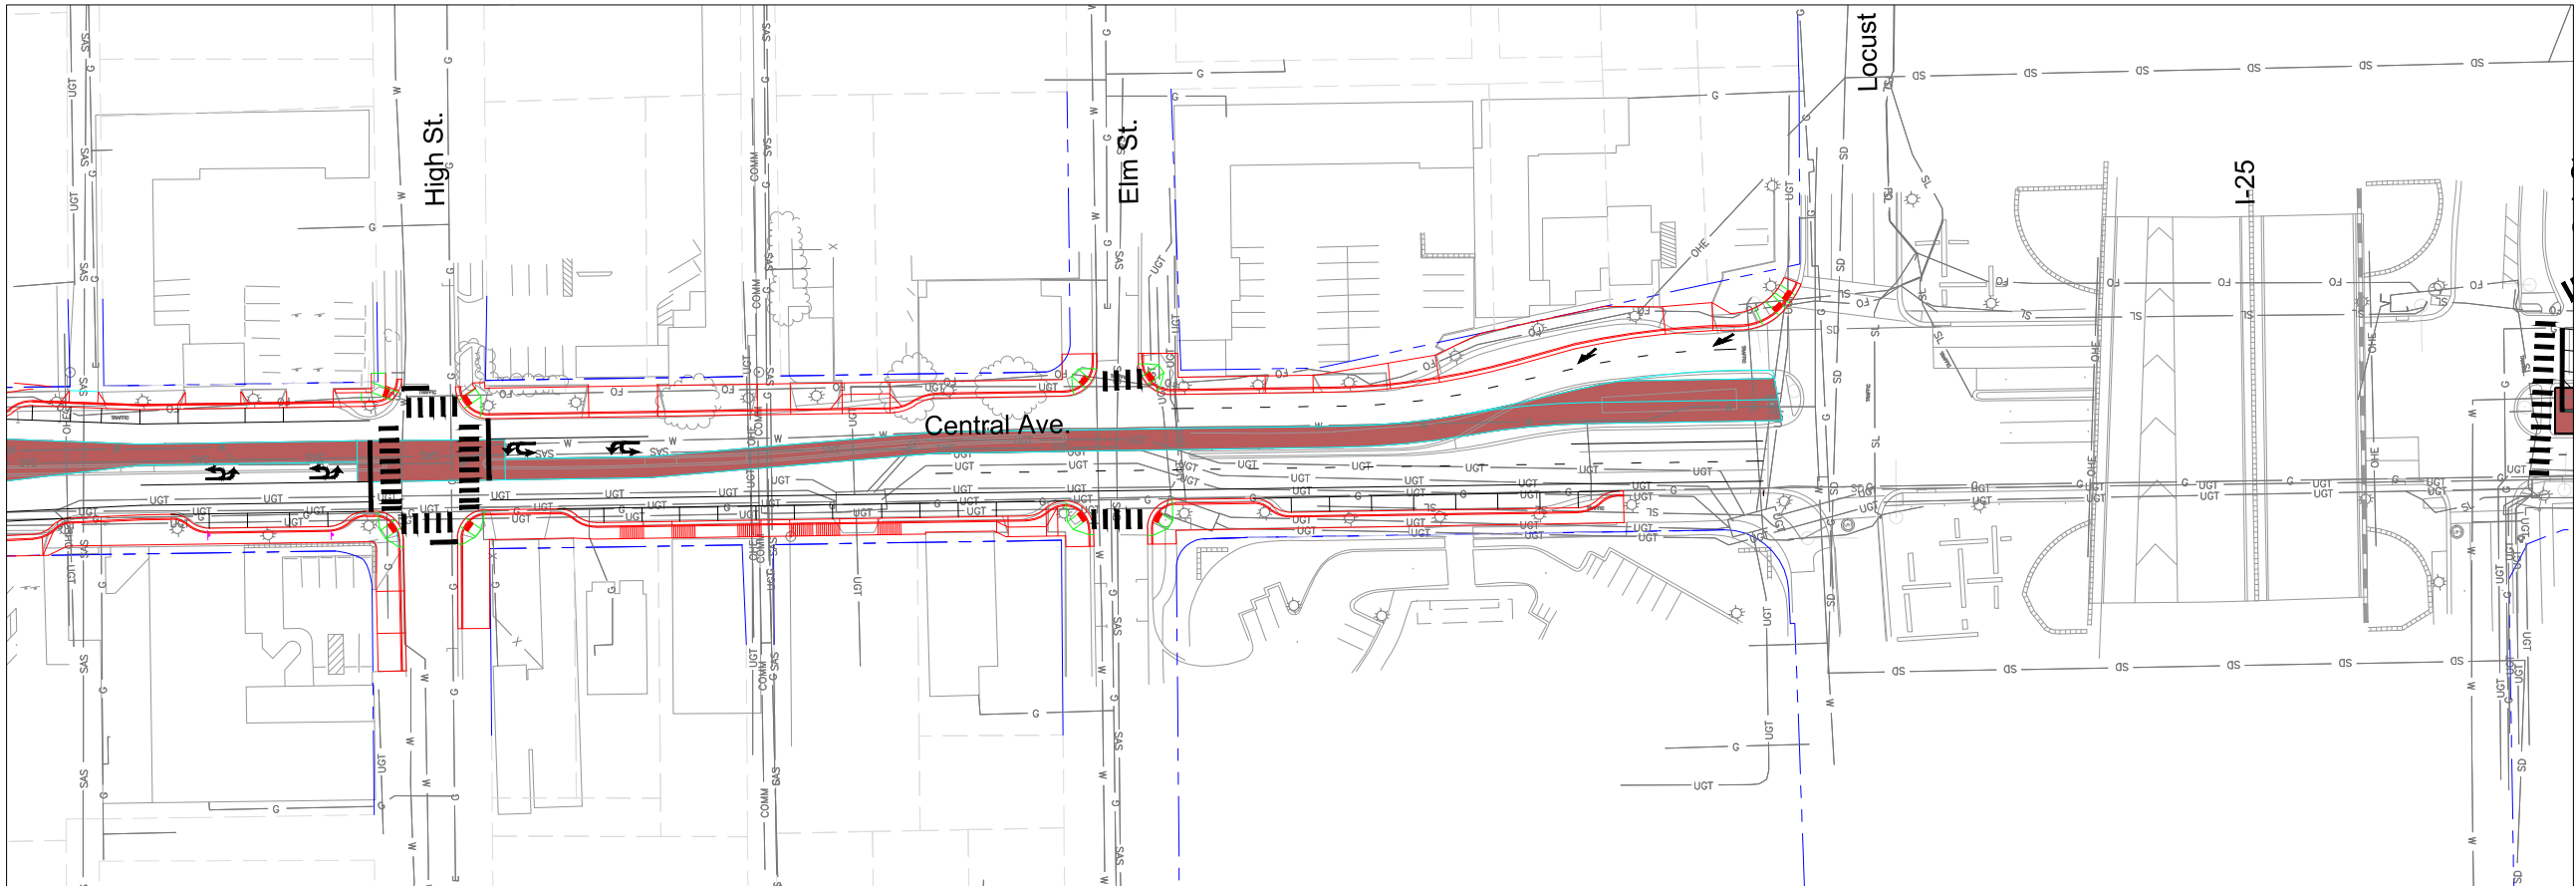


NOT FOR CONSTRUCTION





ALBUQUERQUE RAPID TRANSIT PROJECT CENTRAL AVENUE CORRIDOR PRELIMINARY DESIGN


- LEGEND**
- ART LANES
 - ART STATION
 - LANDSCAPED MEDIAN
 - EXISTING ROW

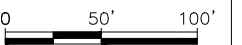

DATE
09/2015
FIGURE

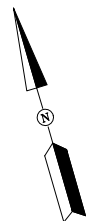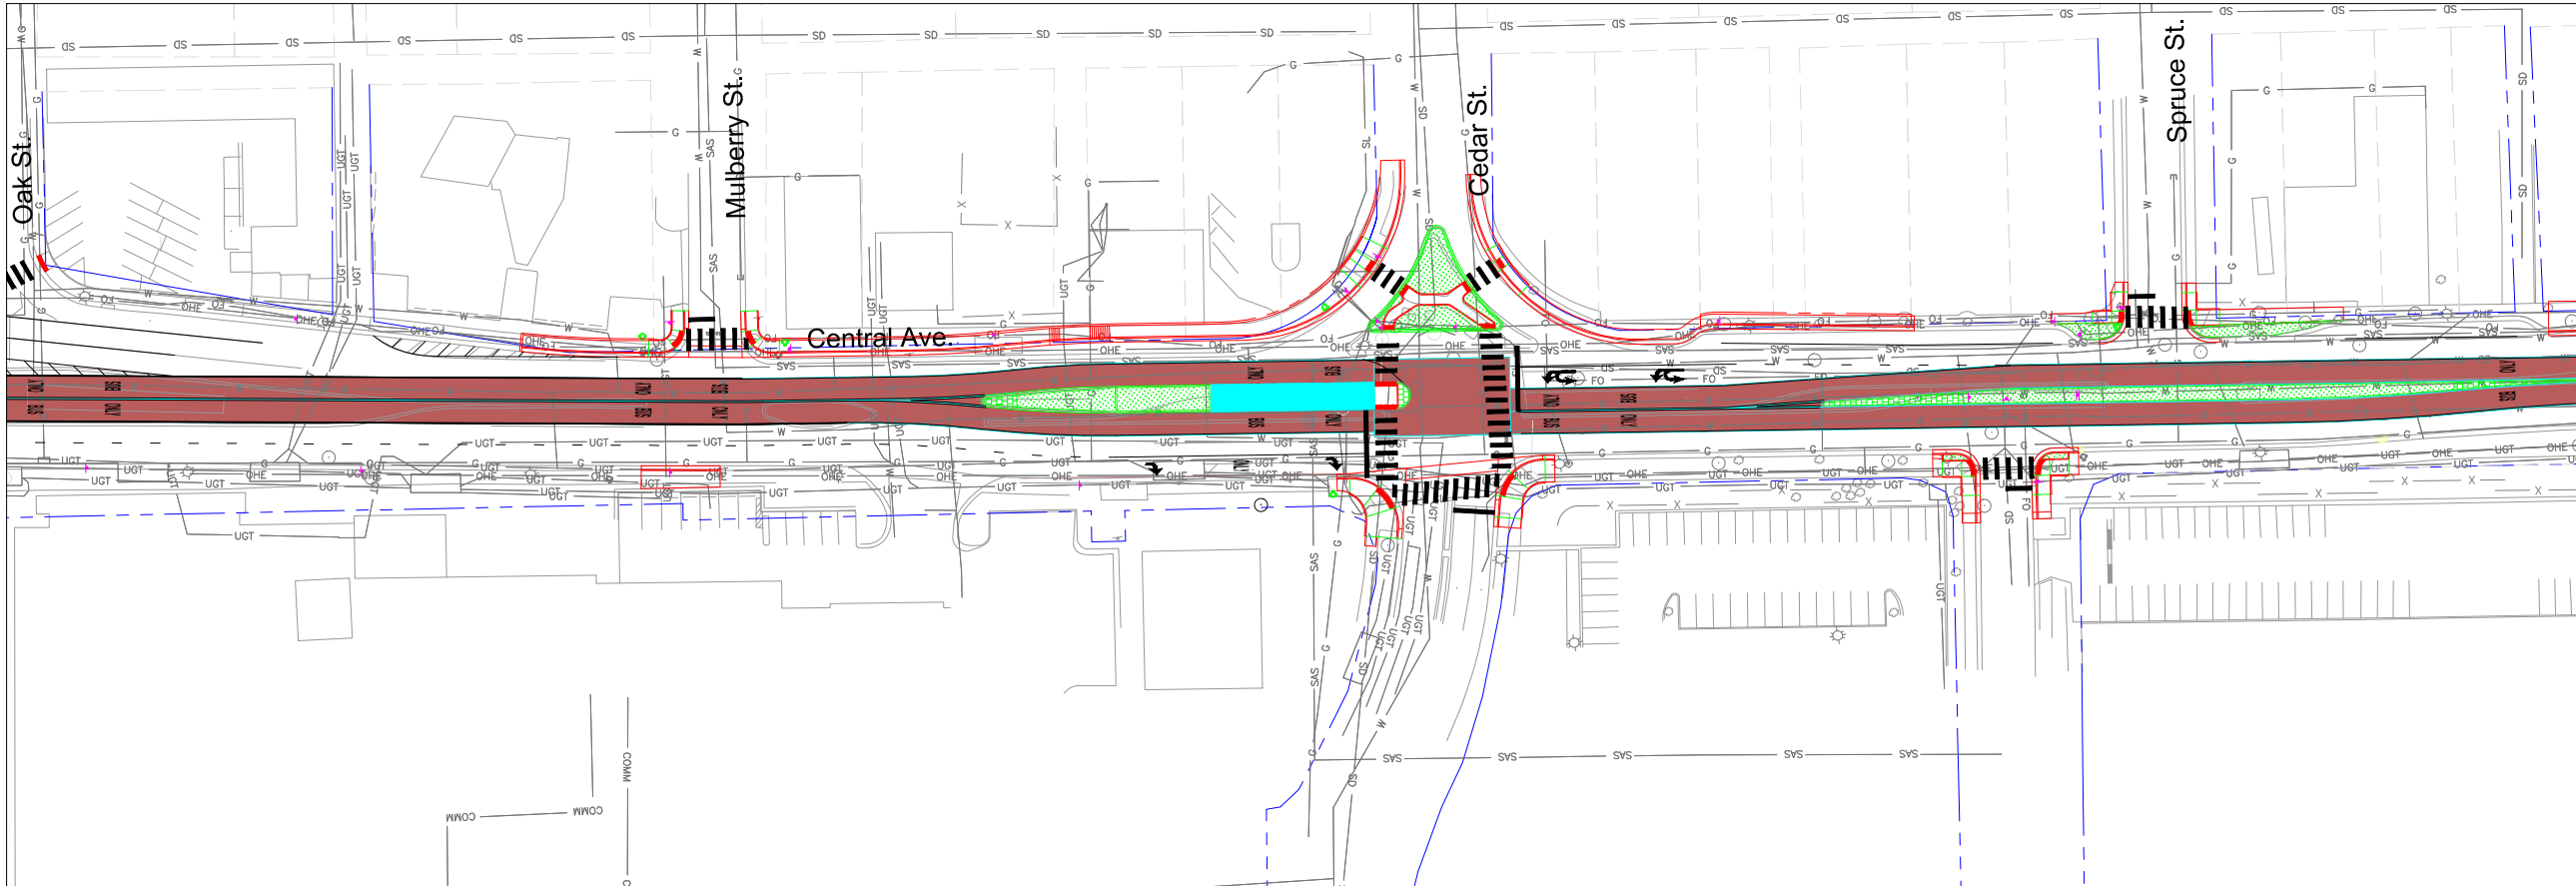




NOT FOR CONSTRUCTION

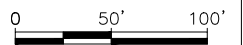

ALBUQUERQUE RAPID TRANSIT PROJECT CENTRAL AVENUE CORRIDOR PRELIMINARY DESIGN

LEGEND	
	ART LANES
	ART STATION
	LANDSCAPED MEDIAN
	EXISTING ROW

DATE
09/2015
FIGURE

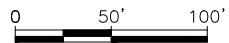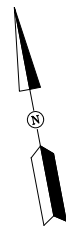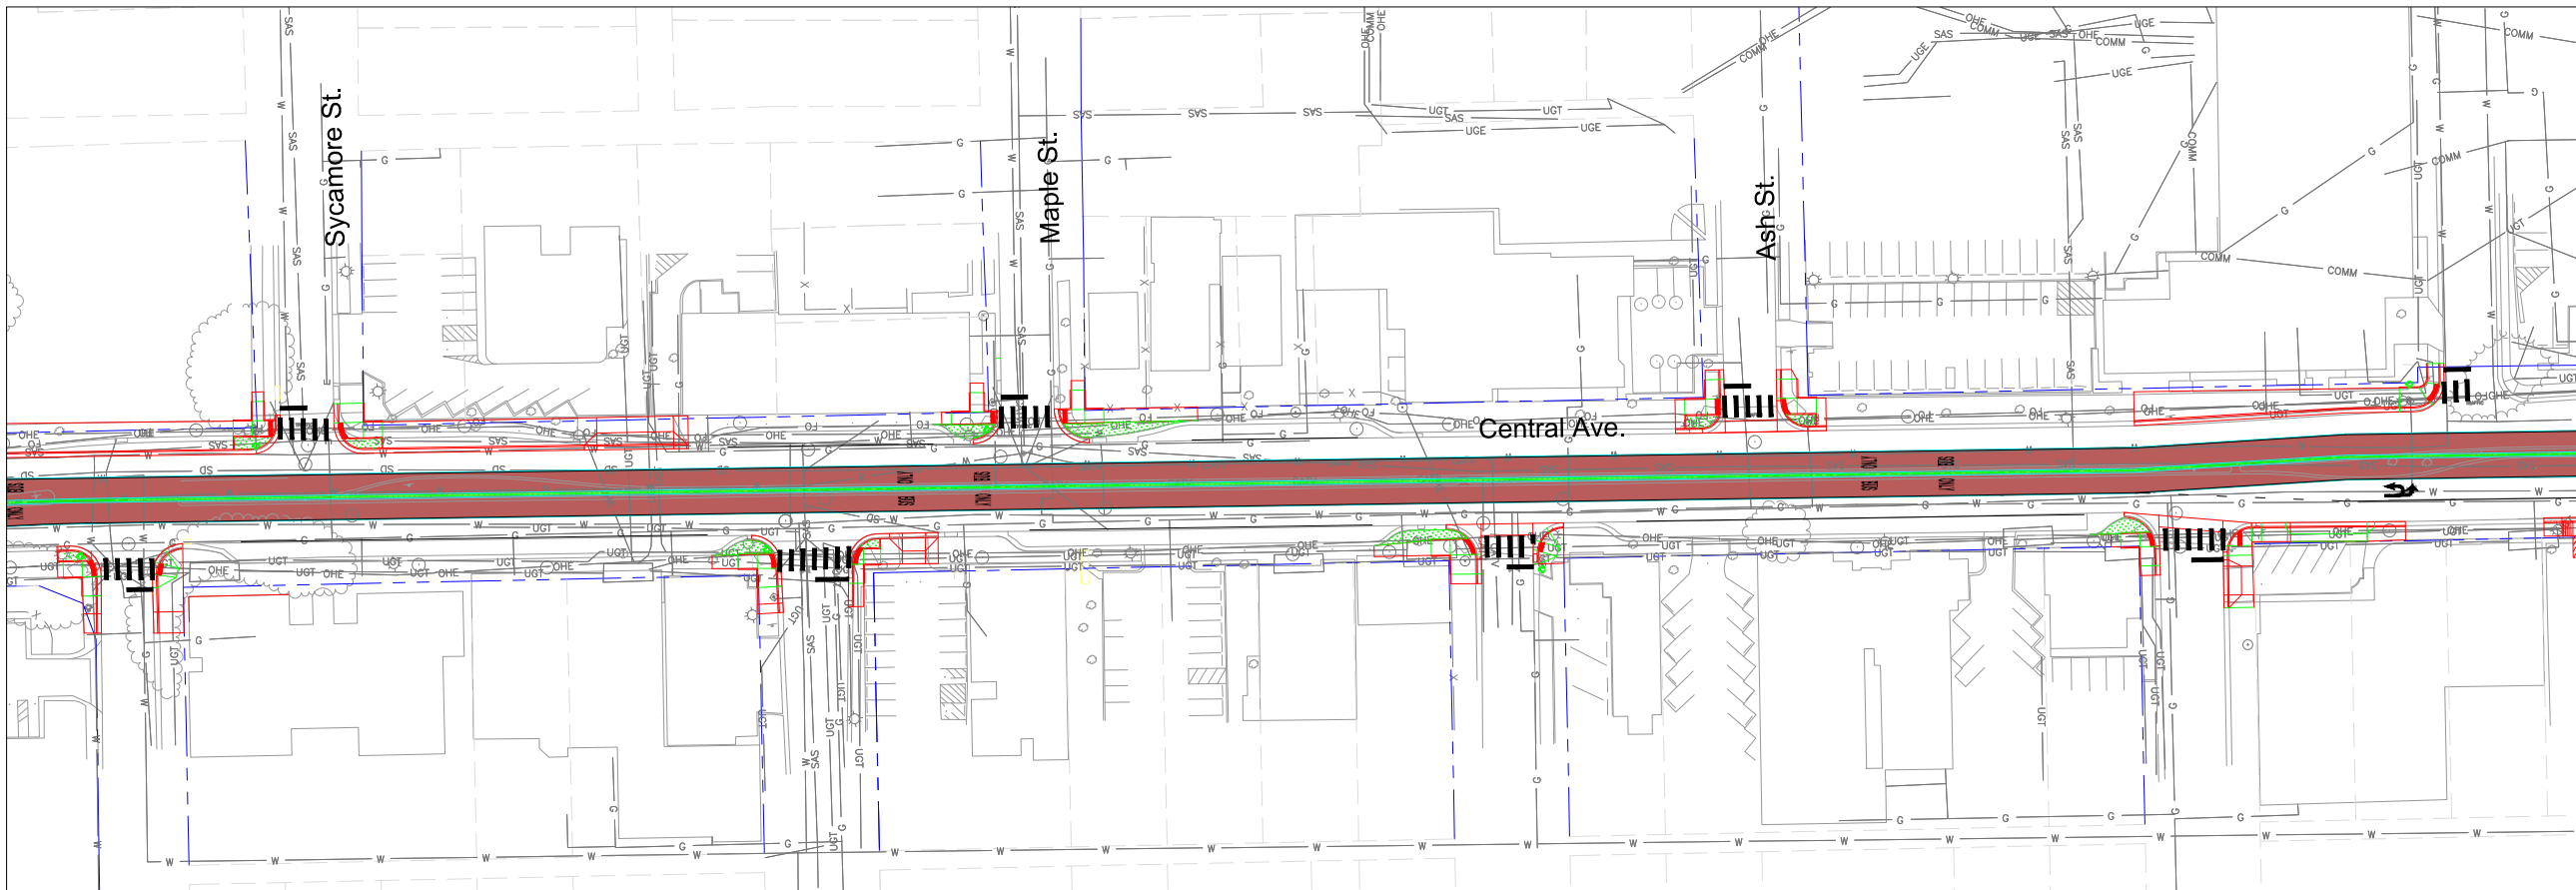



NOT FOR CONSTRUCTION



ALBUQUERQUE RAPID TRANSIT PROJECT CENTRAL AVENUE CORRIDOR PRELIMINARY DESIGN

- LEGEND**
- ART LANES
 - ART STATION
 - LANDSCAPED MEDIAN
 - EXISTING ROW

DATE
09/2015
FIGURE

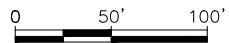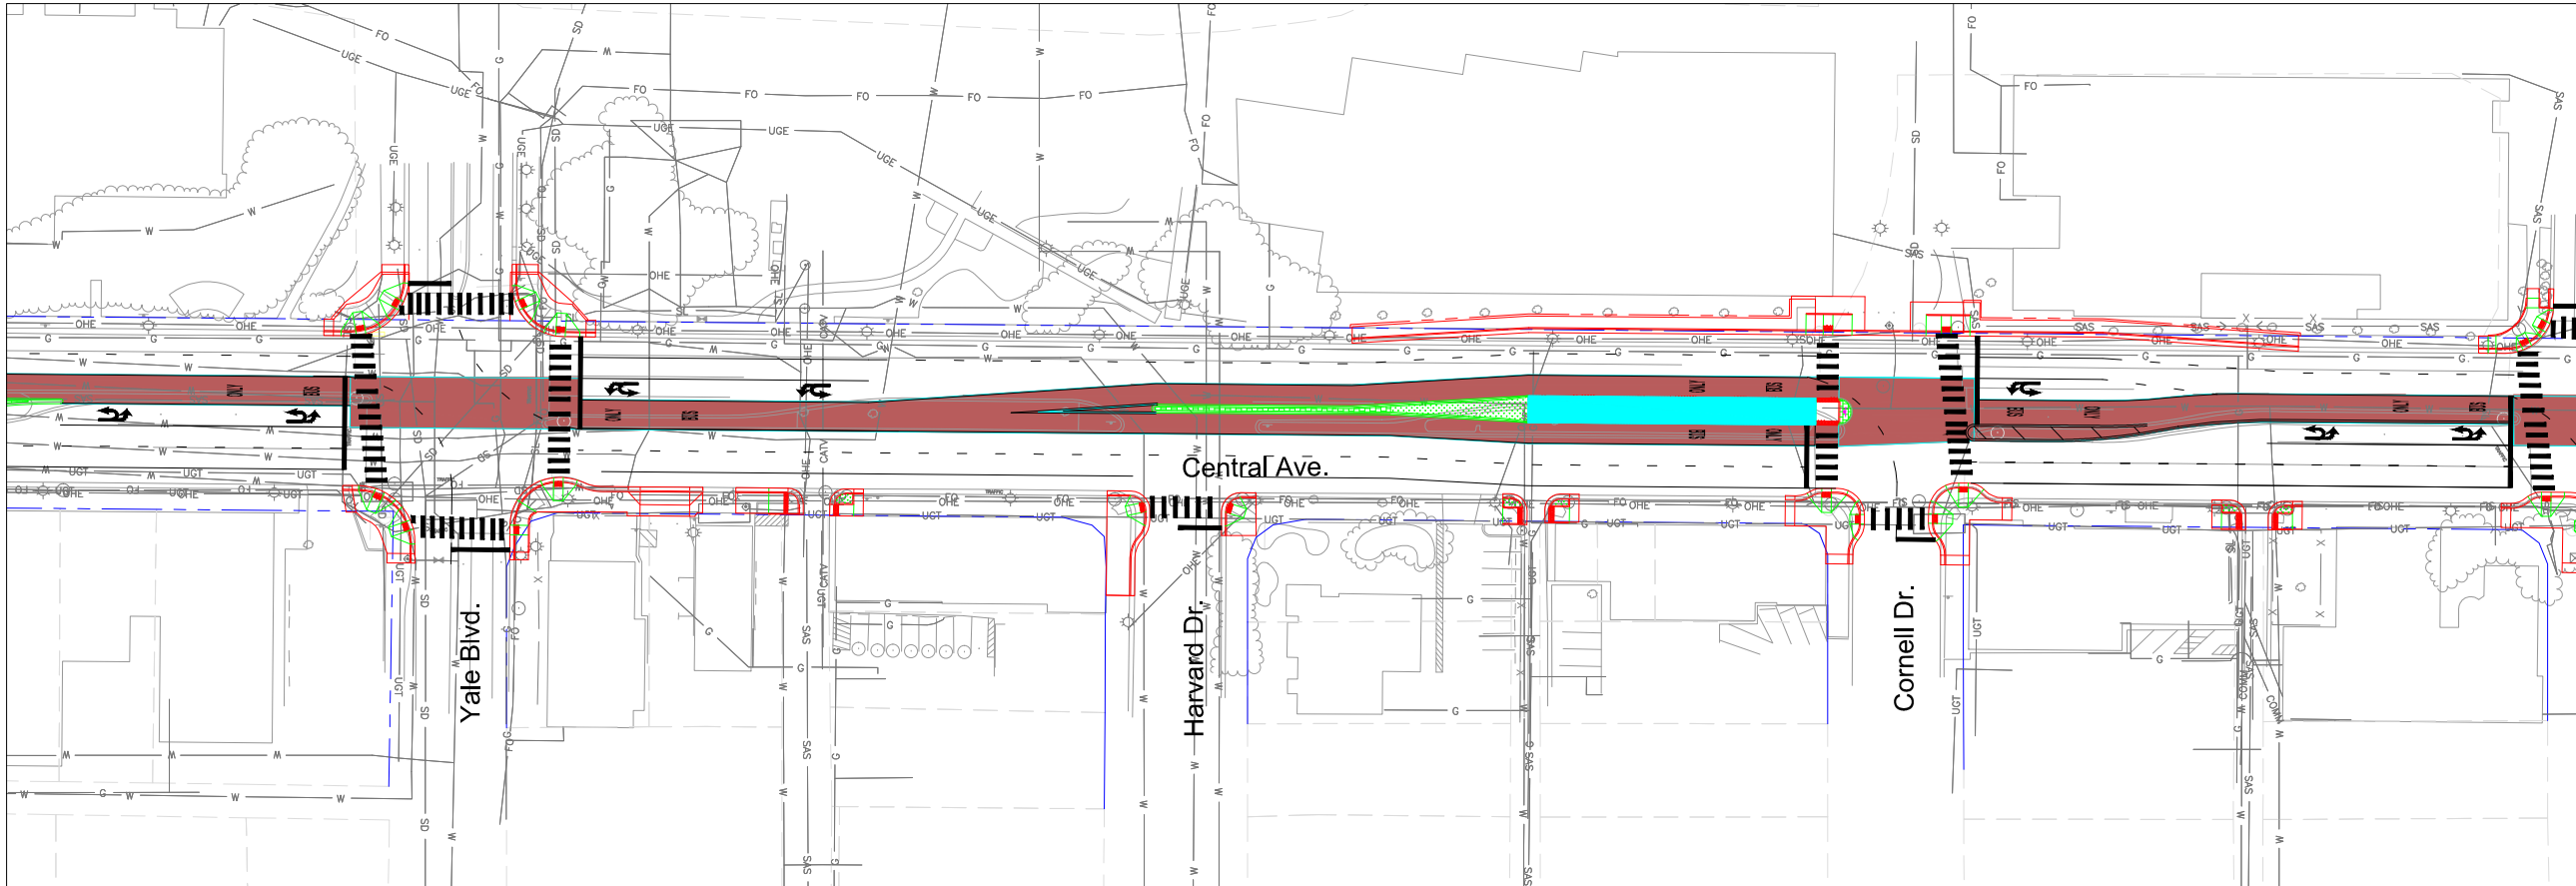




NOT FOR CONSTRUCTION



ALBUQUERQUE RAPID TRANSIT PROJECT CENTRAL AVENUE CORRIDOR PRELIMINARY DESIGN

LEGEND	
	ART LANES
	ART STATION
	LANDSCAPED MEDIAN
	EXISTING ROW

DATE
09/2015
FIGURE

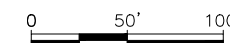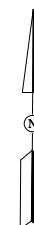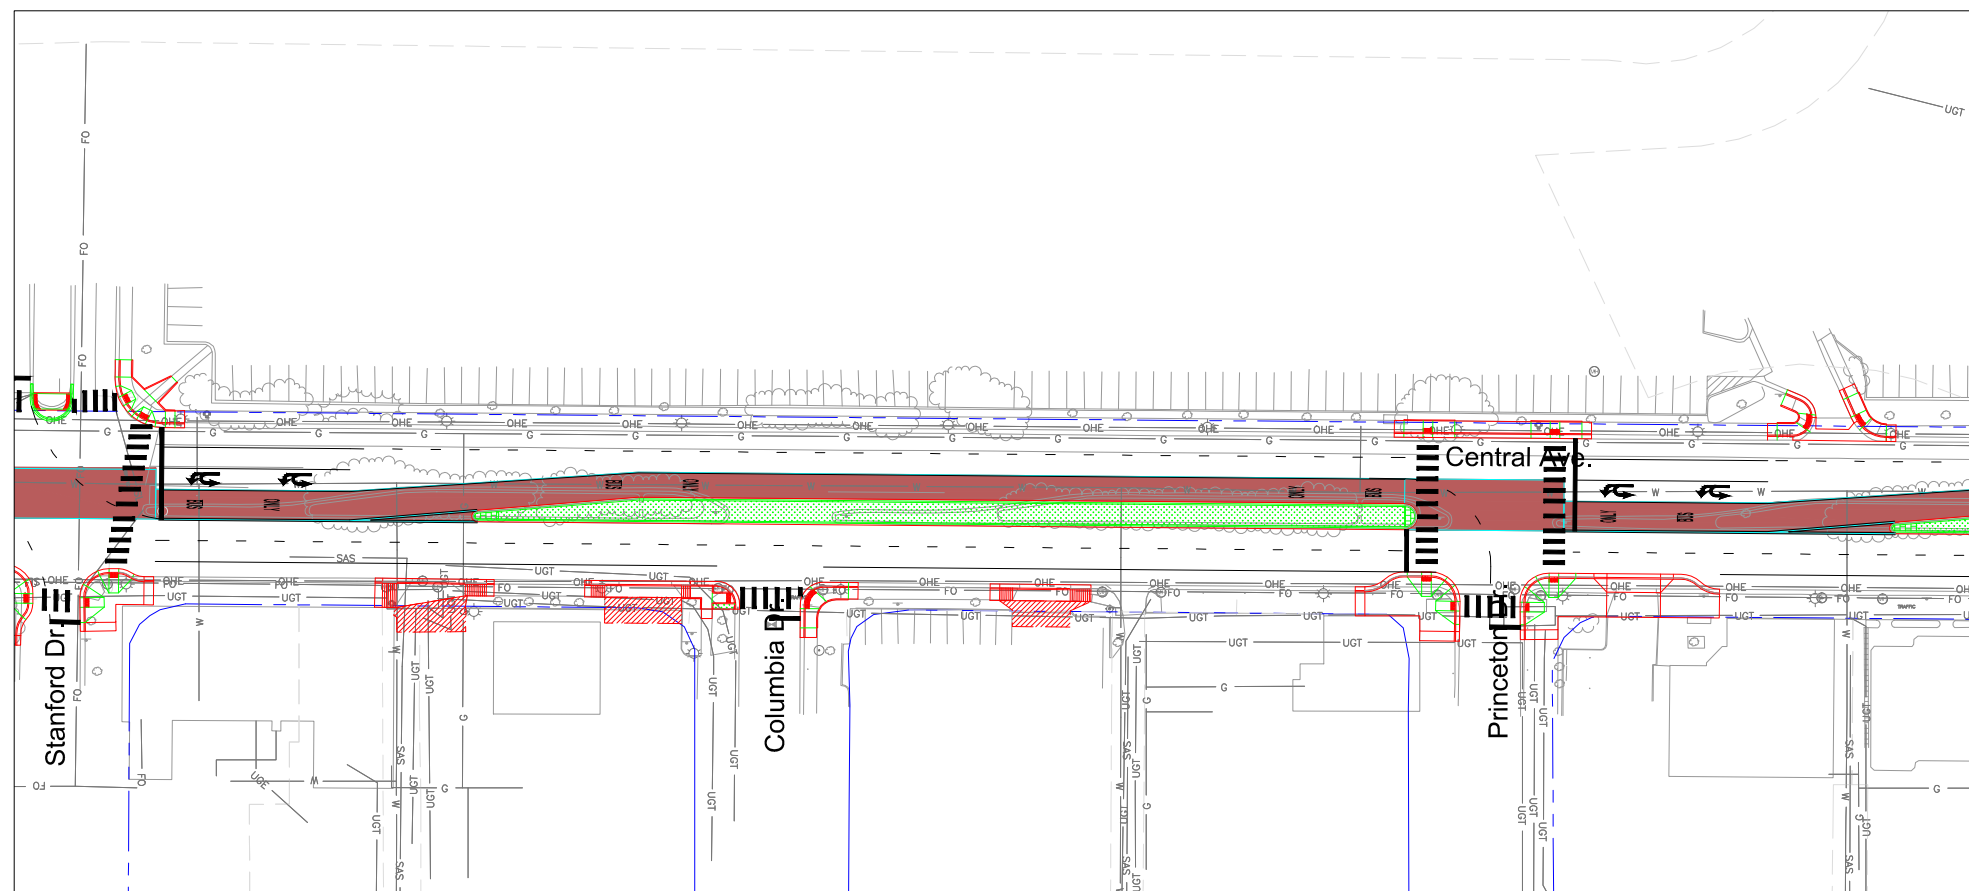




NOT FOR CONSTRUCTION



ALBUQUERQUE RAPID TRANSIT PROJECT CENTRAL AVENUE CORRIDOR PRELIMINARY DESIGN

- LEGEND**
- ART LANS
 - ART STATION
 - LANDSCAPED MEDIAN
 - EXISTING ROW

DATE
09/2015
FIGURE

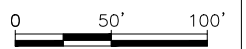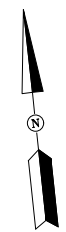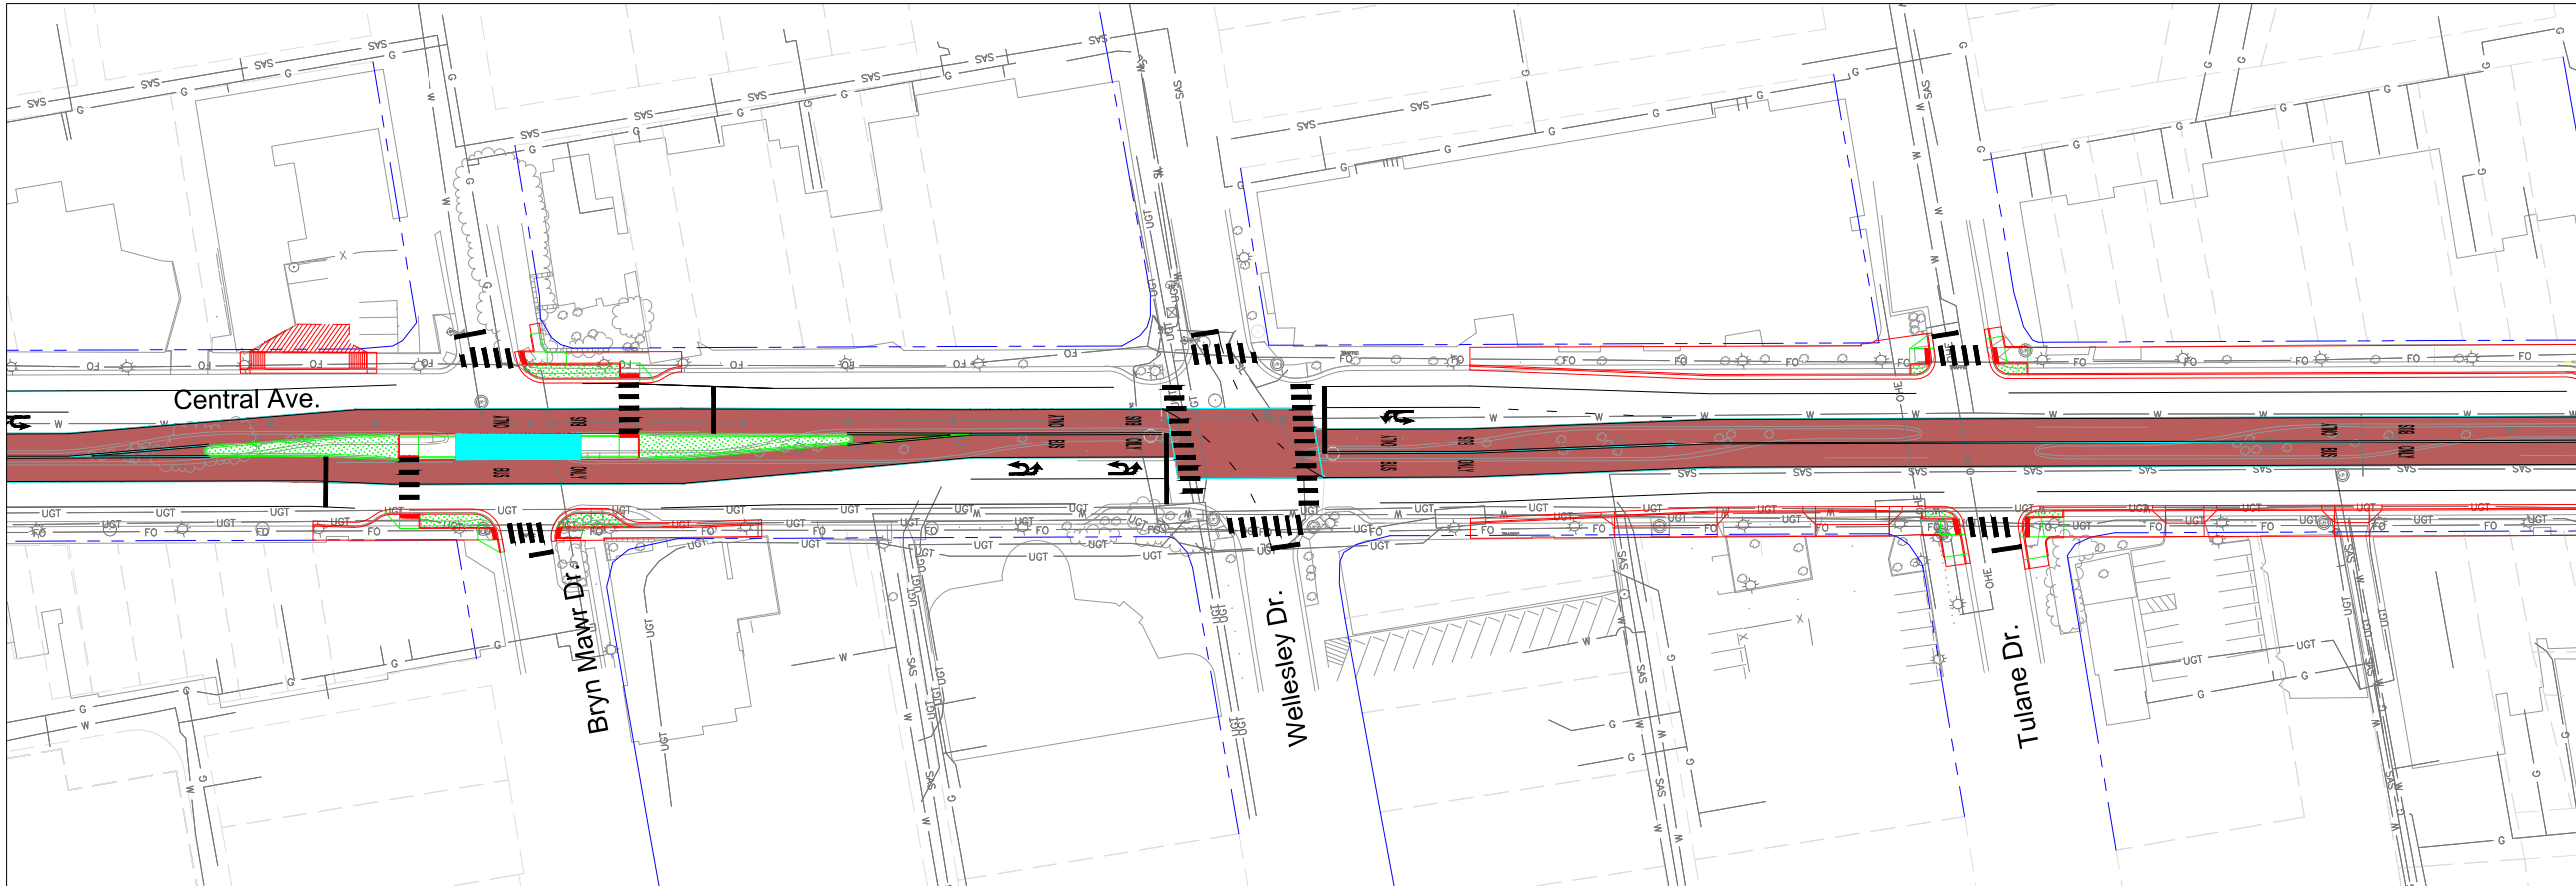




NOT FOR CONSTRUCTION



ALBUQUERQUE RAPID TRANSIT PROJECT
 CENTRAL AVENUE CORRIDOR
 PRELIMINARY DESIGN

- LEGEND
- ART LANES
 - ART STATION
 - LANDSCAPED MEDIAN
 - EXISTING ROW

DATE
 09/2015
 FIGURE

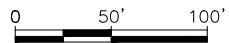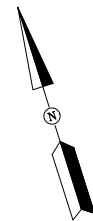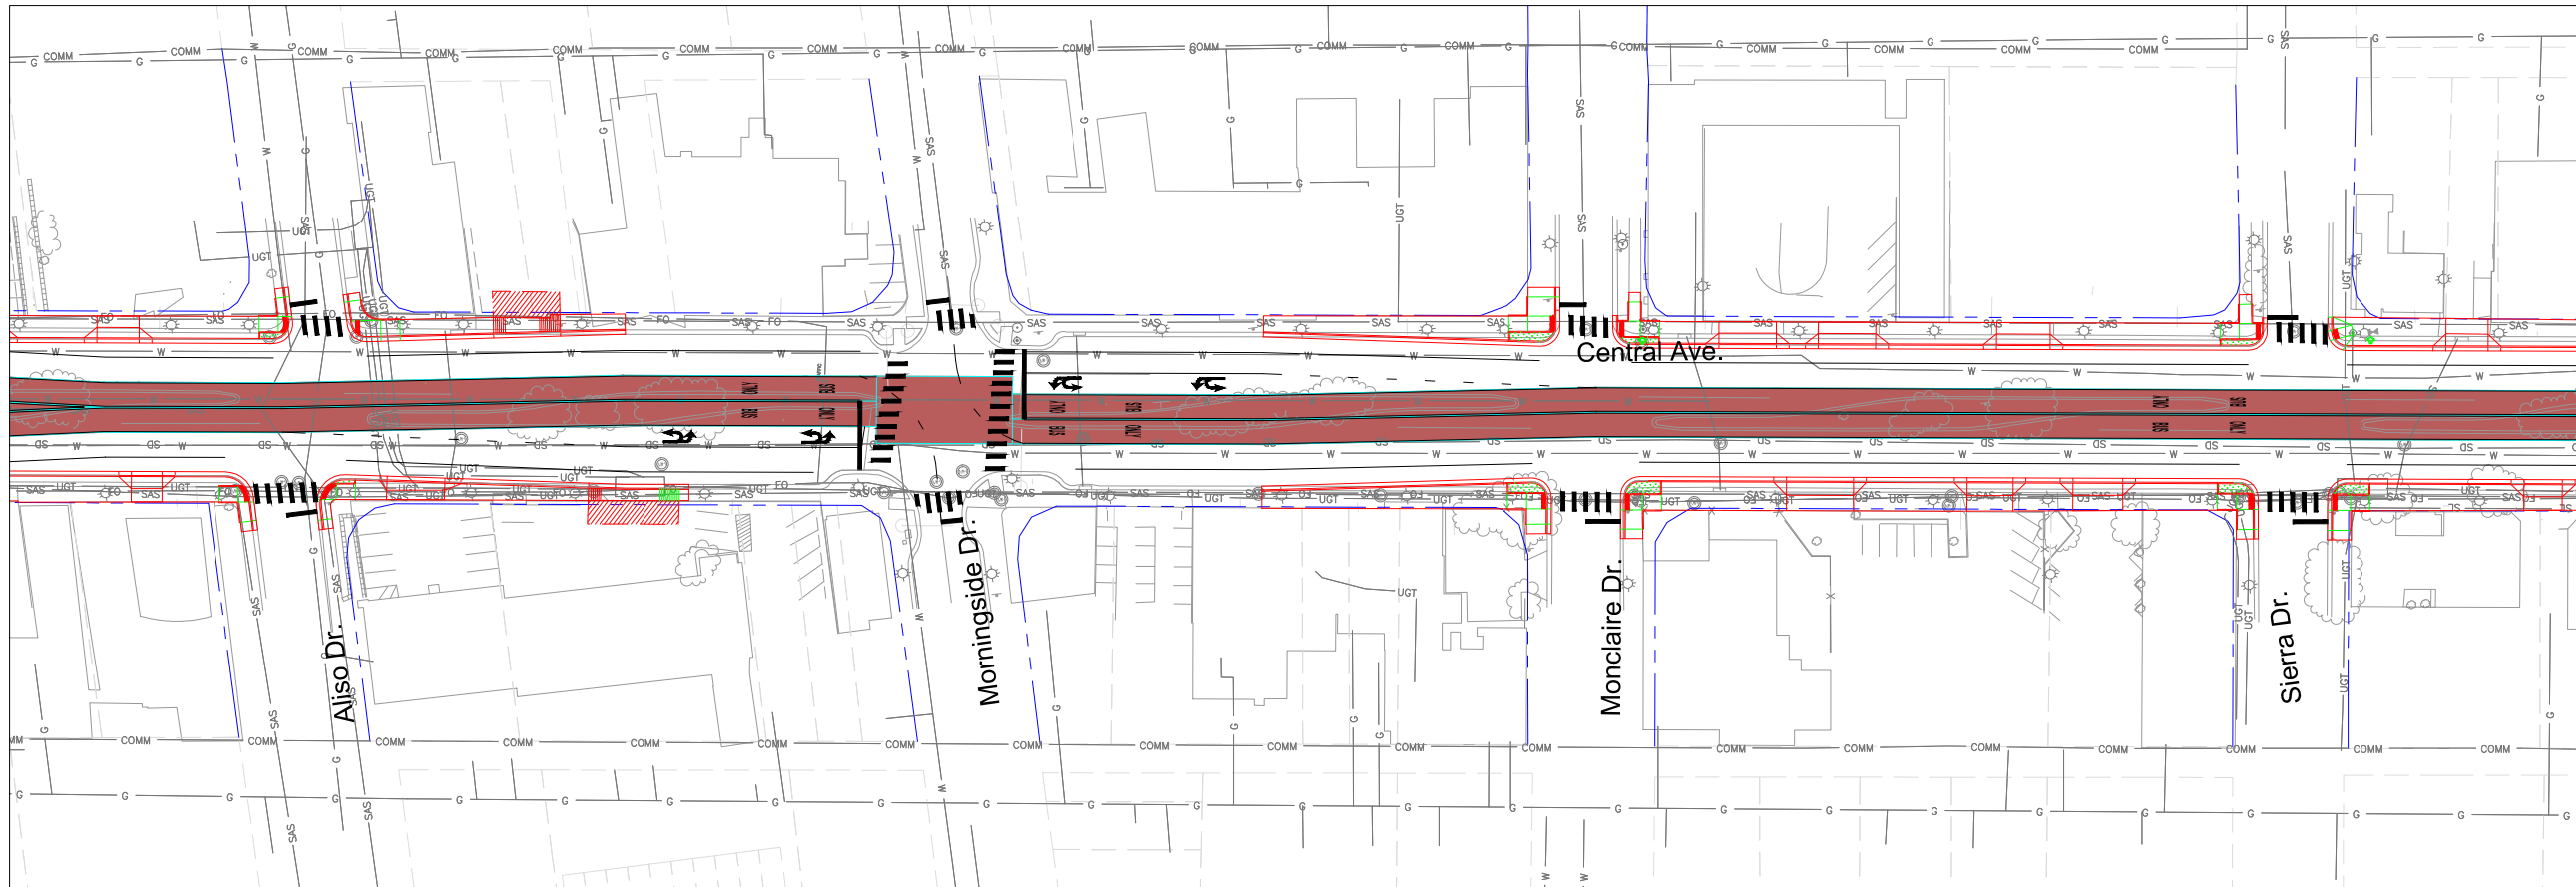


NOT FOR CONSTRUCTION



ALBUQUERQUE RAPID TRANSIT PROJECT CENTRAL AVENUE CORRIDOR PRELIMINARY DESIGN

LEGEND
 ART LANES
 ART STATION
 LANDSCAPED MEDIAN
 EXISTING ROW

DATE
09/2015
 FIGURE

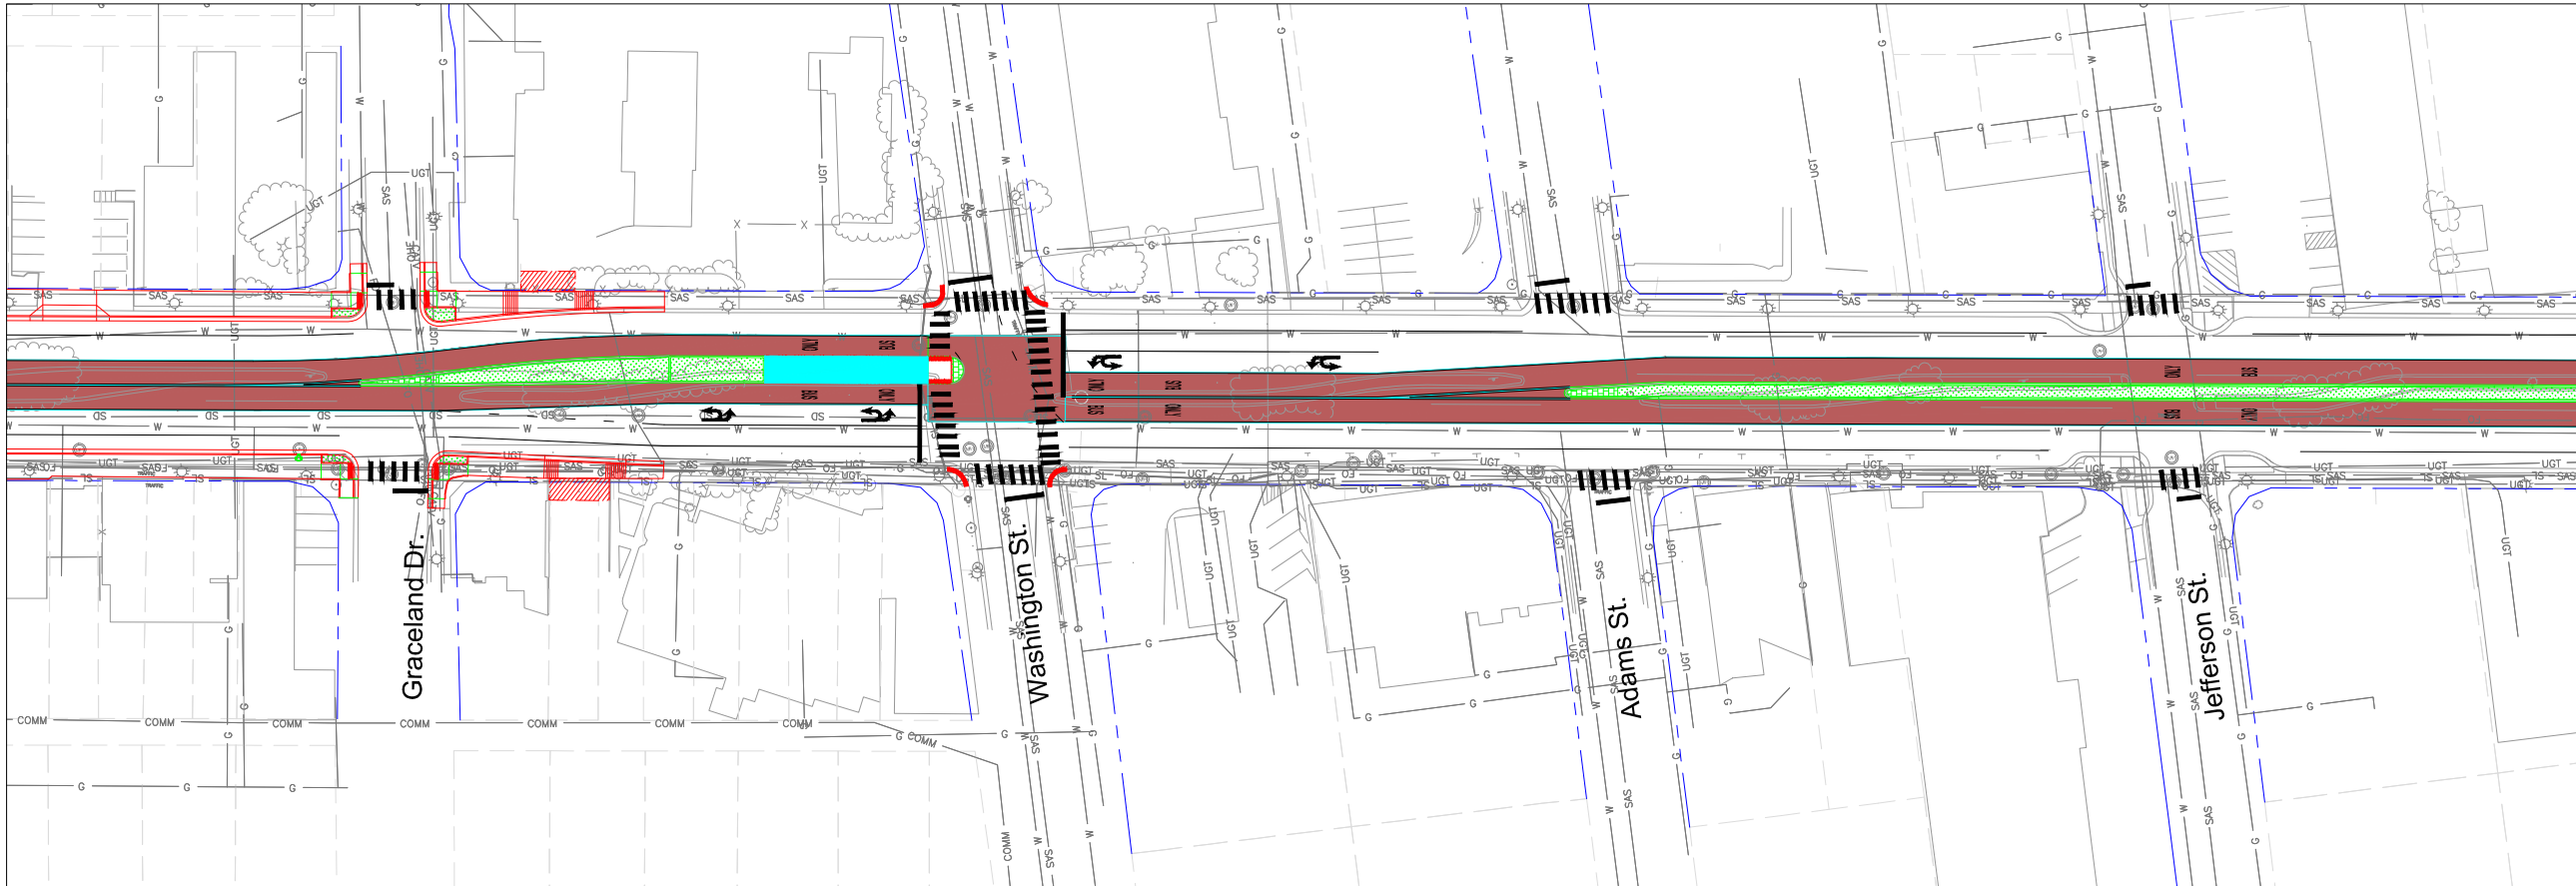


NOT FOR CONSTRUCTION






ALBUQUERQUE RAPID TRANSIT PROJECT CENTRAL AVENUE CORRIDOR PRELIMINARY DESIGN

LEGEND	
	ART LANES
	ART STATION
	LANDSCAPED MEDIAN
	EXISTING ROW

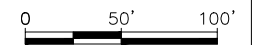

DATE
09/2015
FIGURE

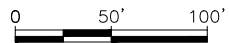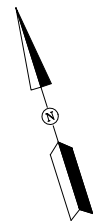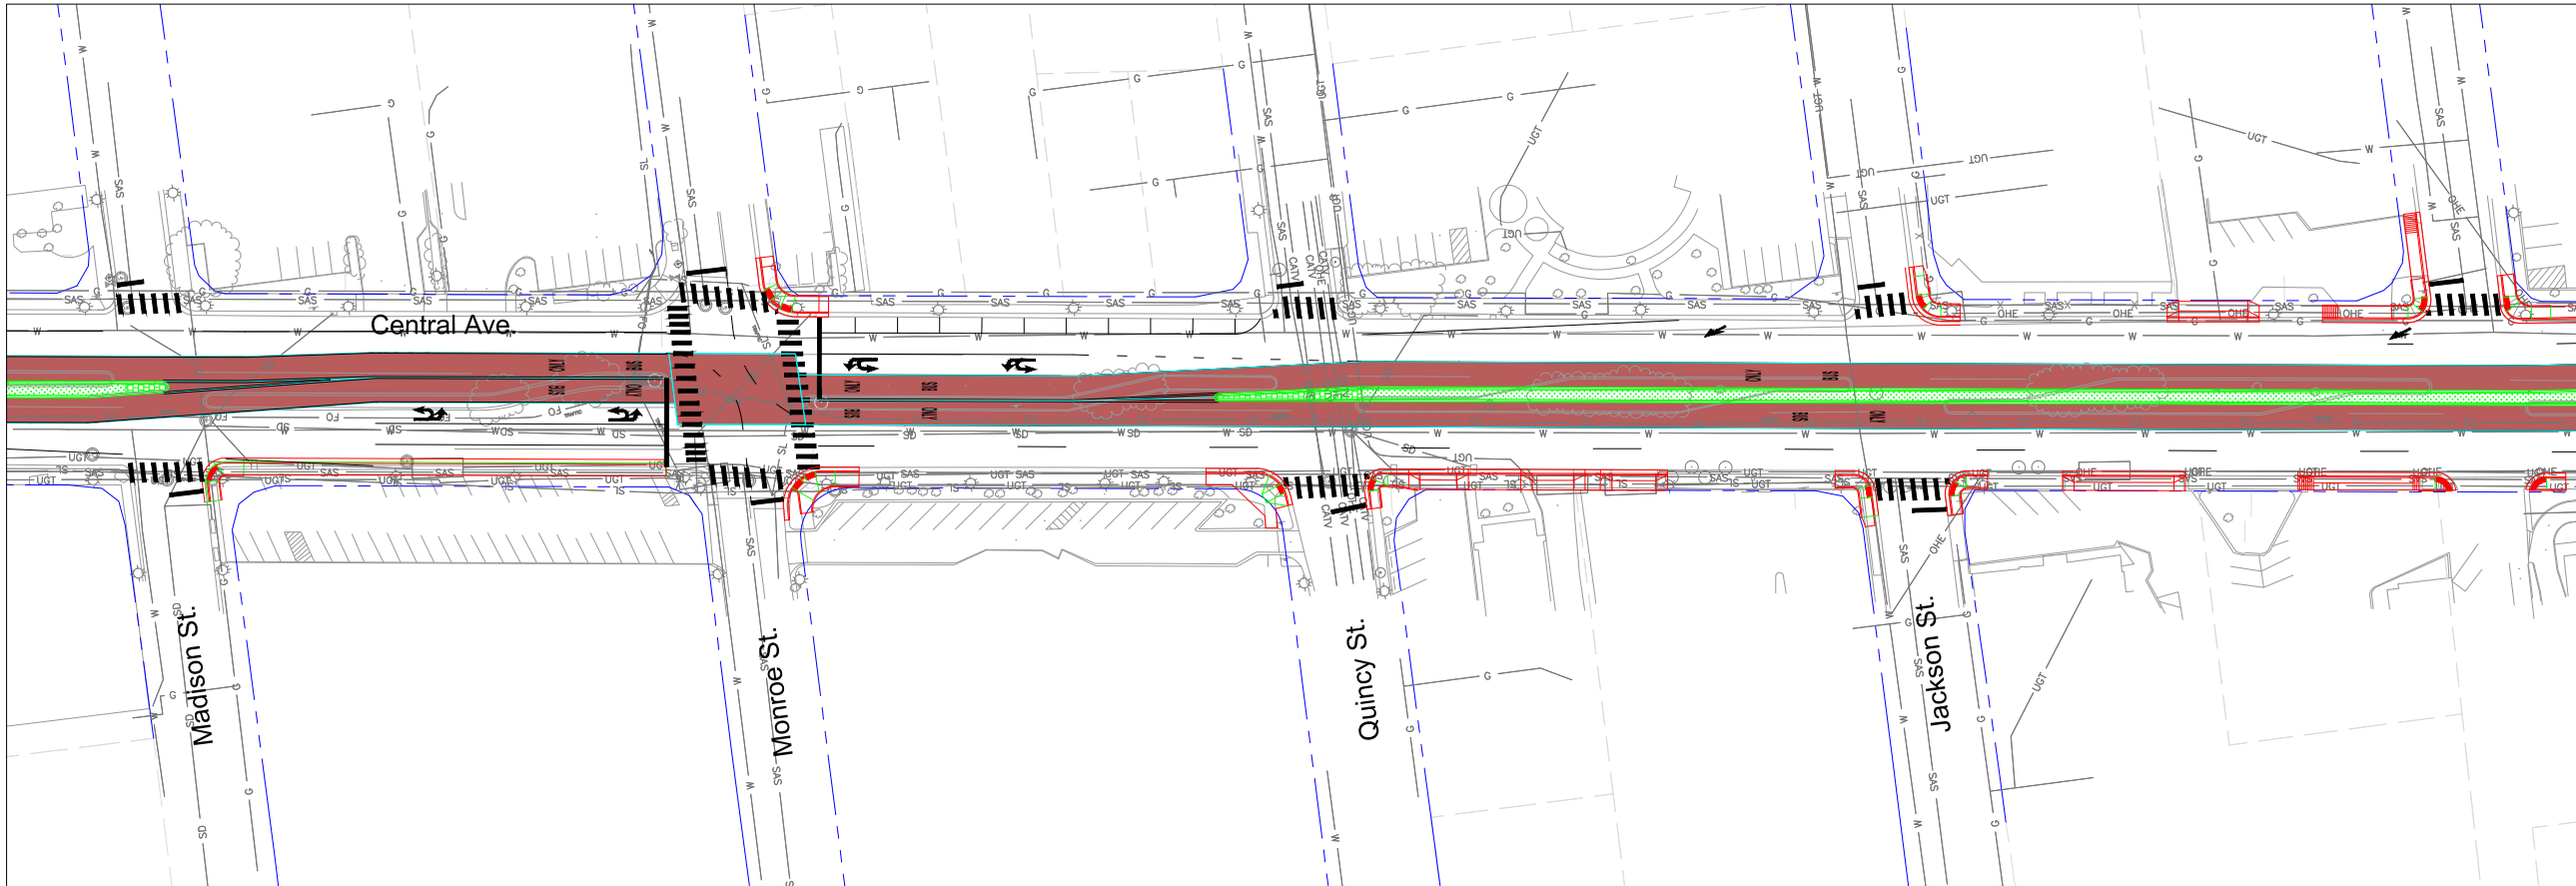



NOT FOR CONSTRUCTION




ALBUQUERQUE RAPID TRANSIT PROJECT CENTRAL AVENUE CORRIDOR PRELIMINARY DESIGN

LEGEND	
	ART LANES
	ART STATION
	LANDSCAPED MEDIAN
	EXISTING ROW

DATE
09/2015
FIGURE

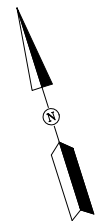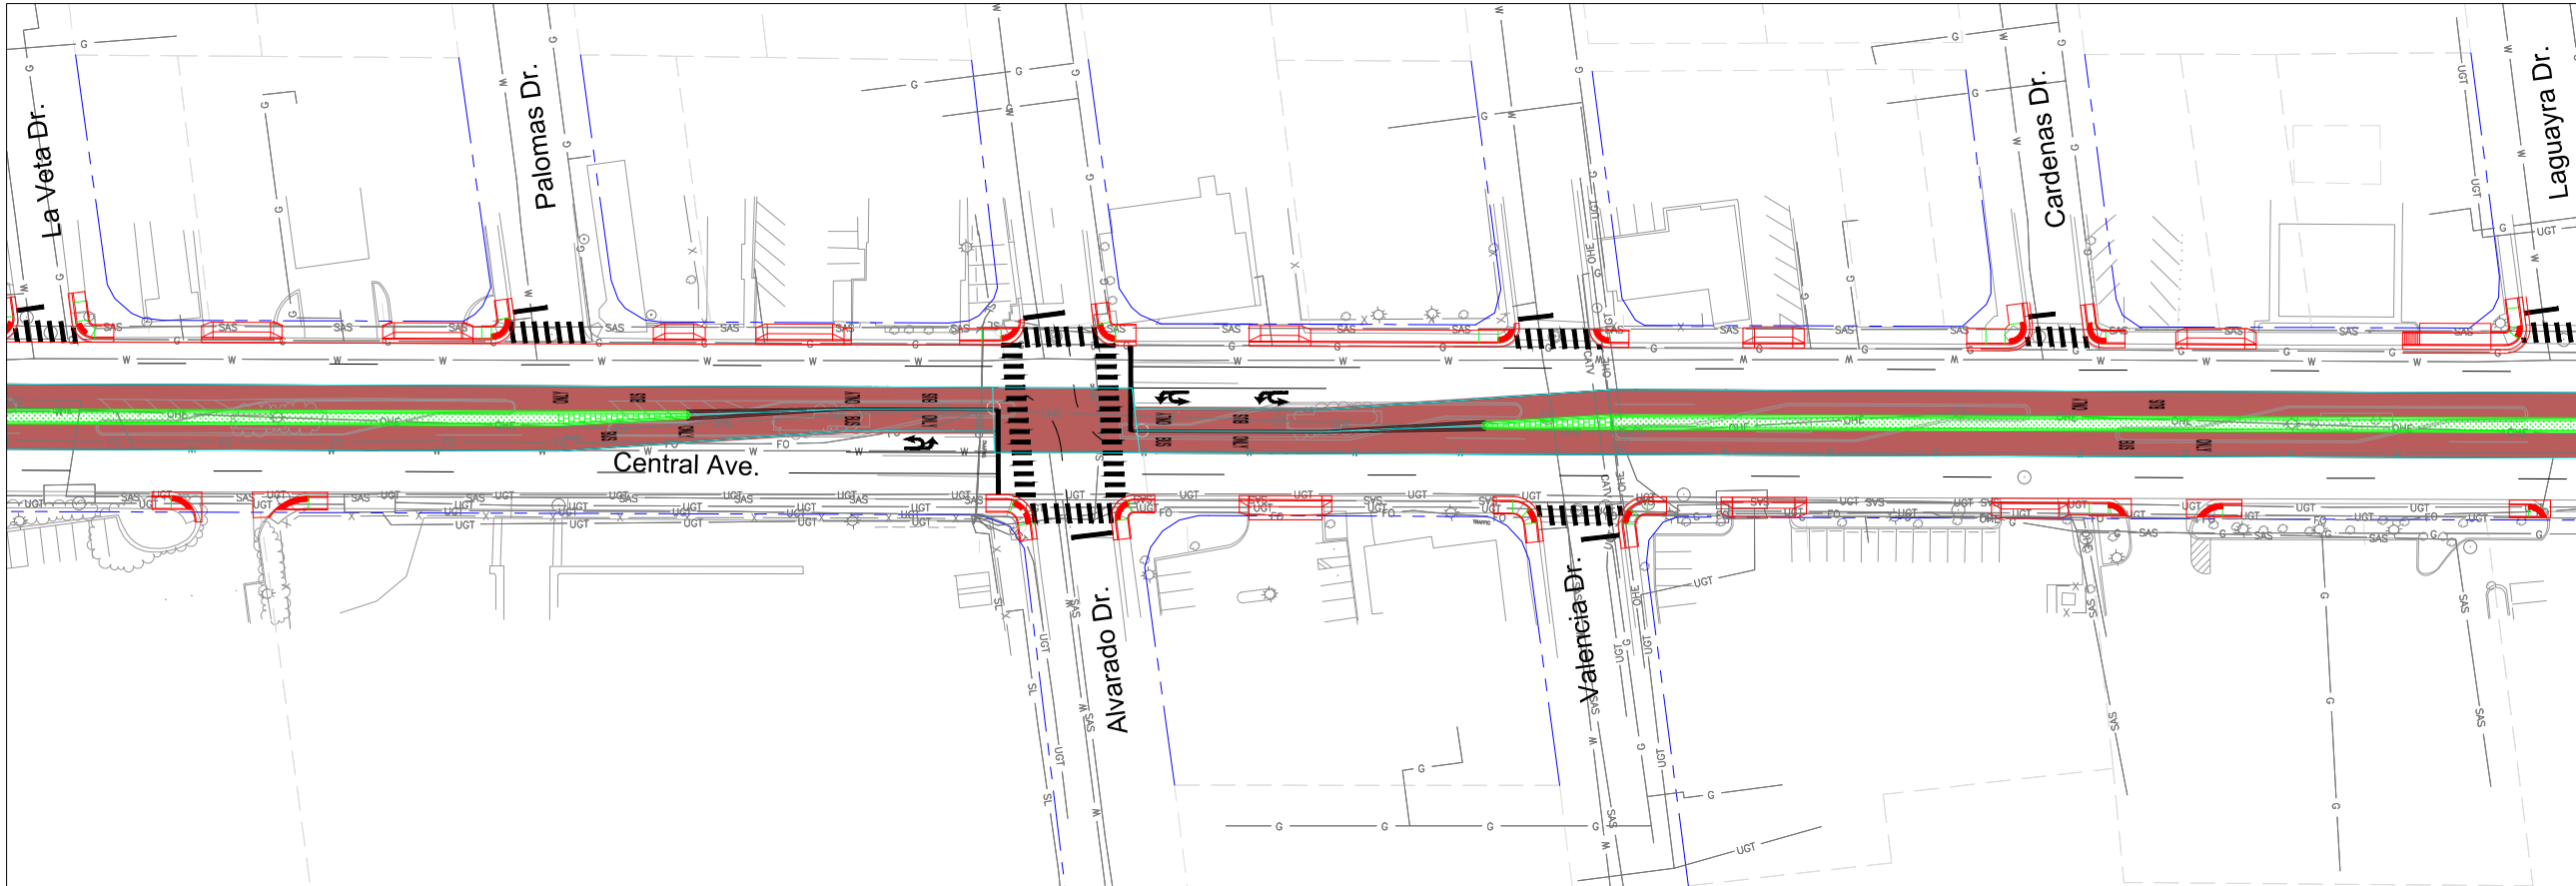



NOT FOR CONSTRUCTION

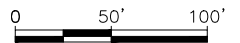

ALBUQUERQUE RAPID TRANSIT PROJECT CENTRAL AVENUE CORRIDOR PRELIMINARY DESIGN

LEGEND
 ART Lanes
 ART Station
 Landscaped Median
 Existing ROW

DATE
 09/2015
 FIGURE

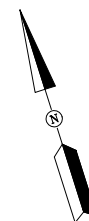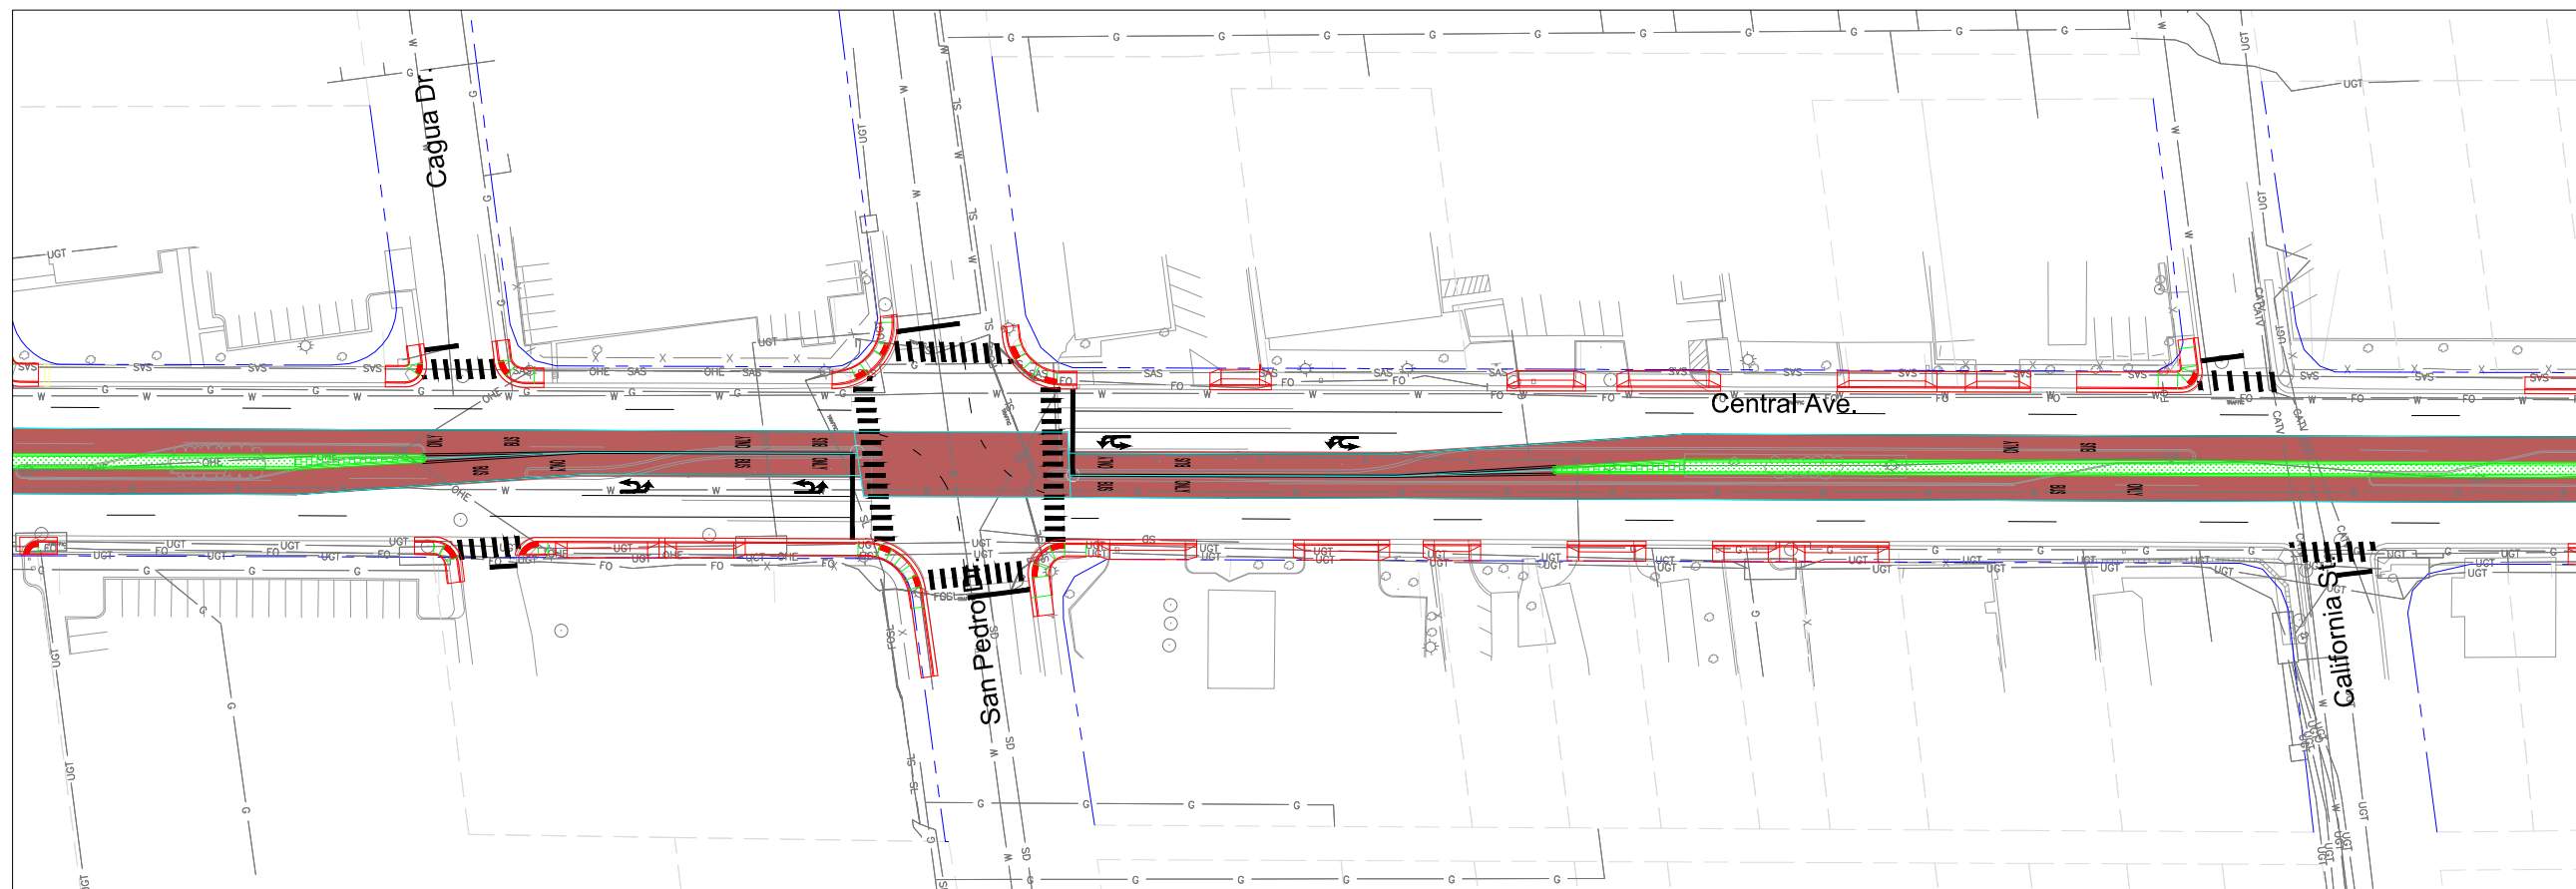

NOT FOR CONSTRUCTION



ALBUQUERQUE RAPID TRANSIT PROJECT
CENTRAL AVENUE CORRIDOR
PRELIMINARY DESIGN




LEGEND

- ART LANES
ART STATION
LANDSCAPED MEDIAN
EXISTING ROW

DATE _____

09/2015

FIGURE

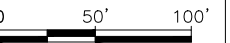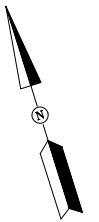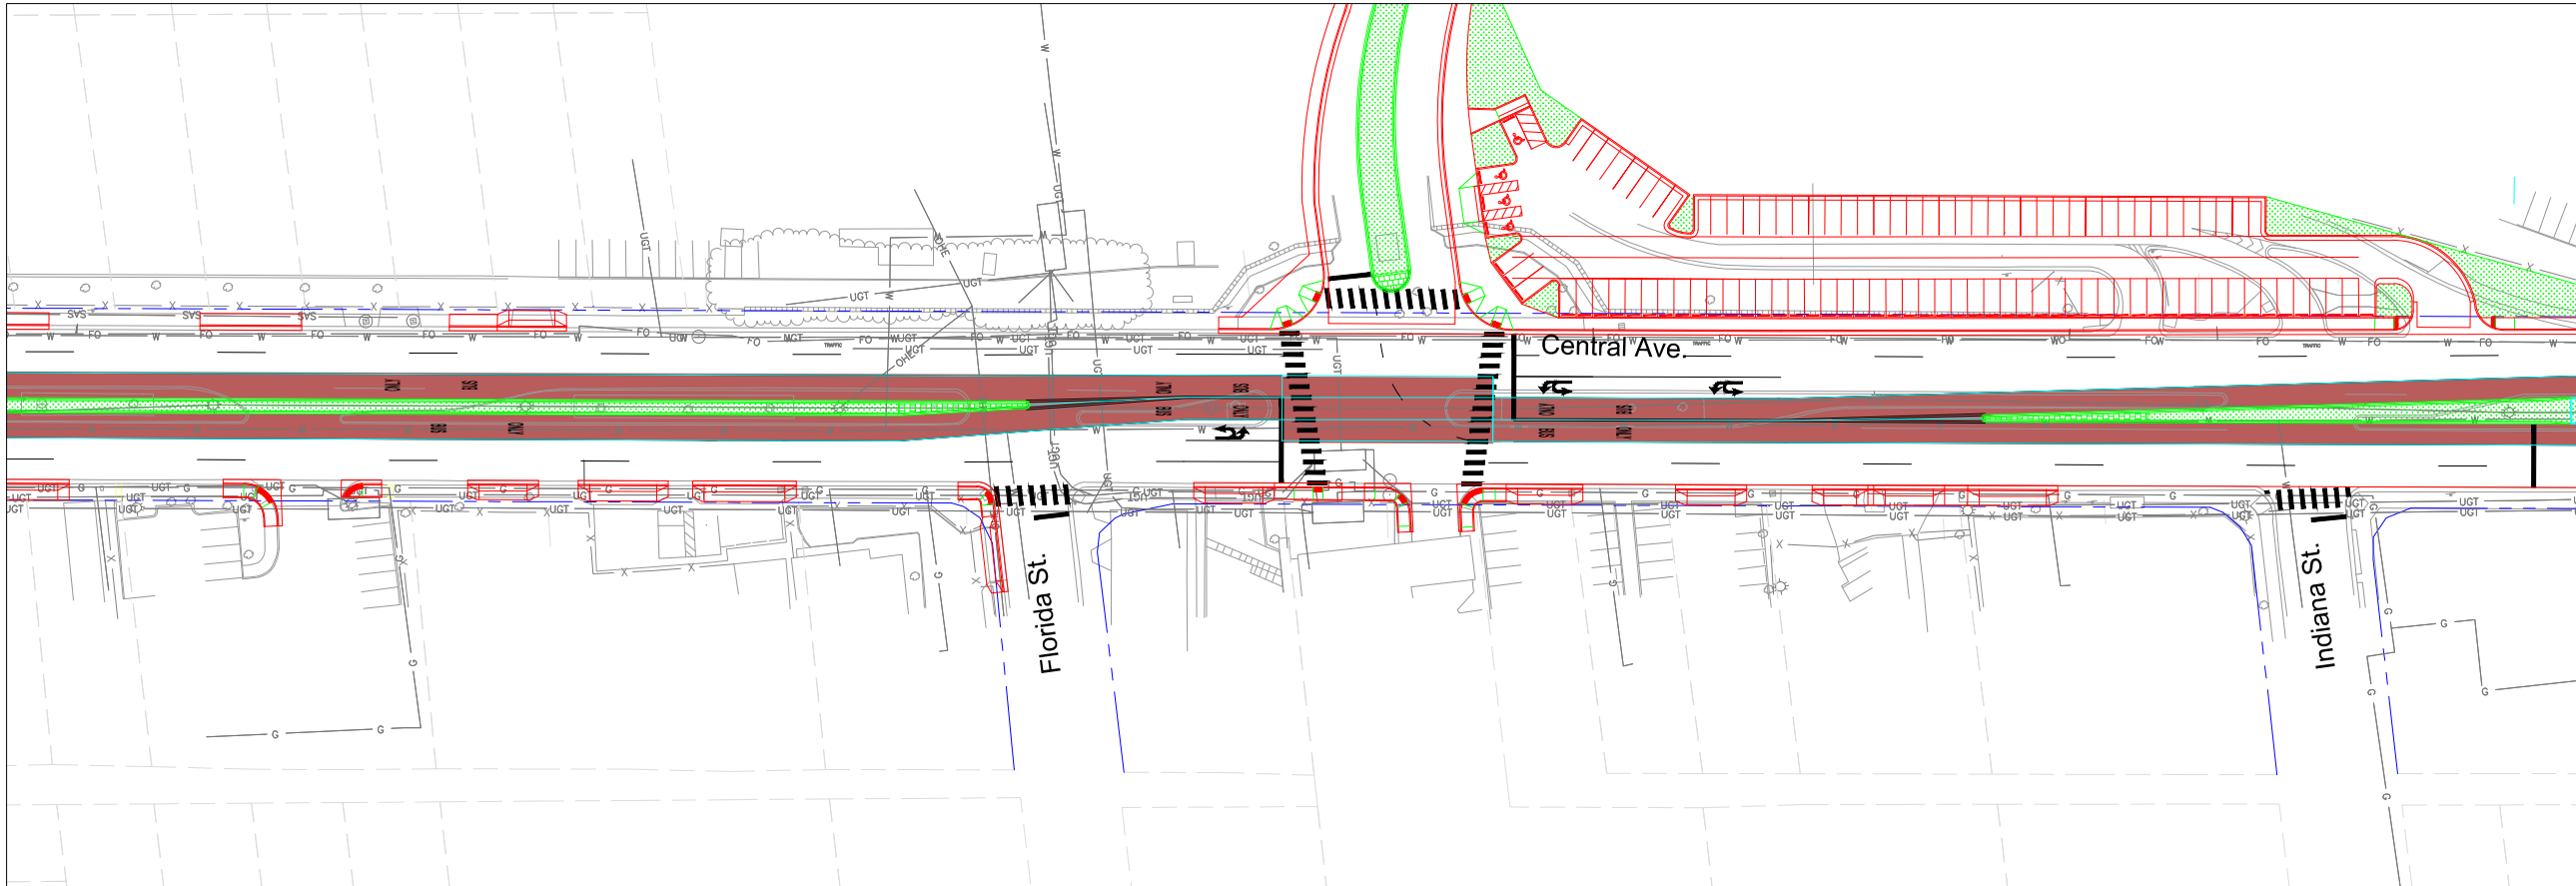




NOT FOR CONSTRUCTION



ALBUQUERQUE RAPID TRANSIT PROJECT CENTRAL AVENUE CORRIDOR PRELIMINARY DESIGN

LEGEND
 ART LANES
 ART STATION
 LANDSCAPED MEDIAN
 EXISTING ROW

DATE
 09/2015
 FIGURE

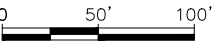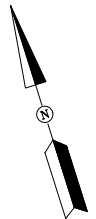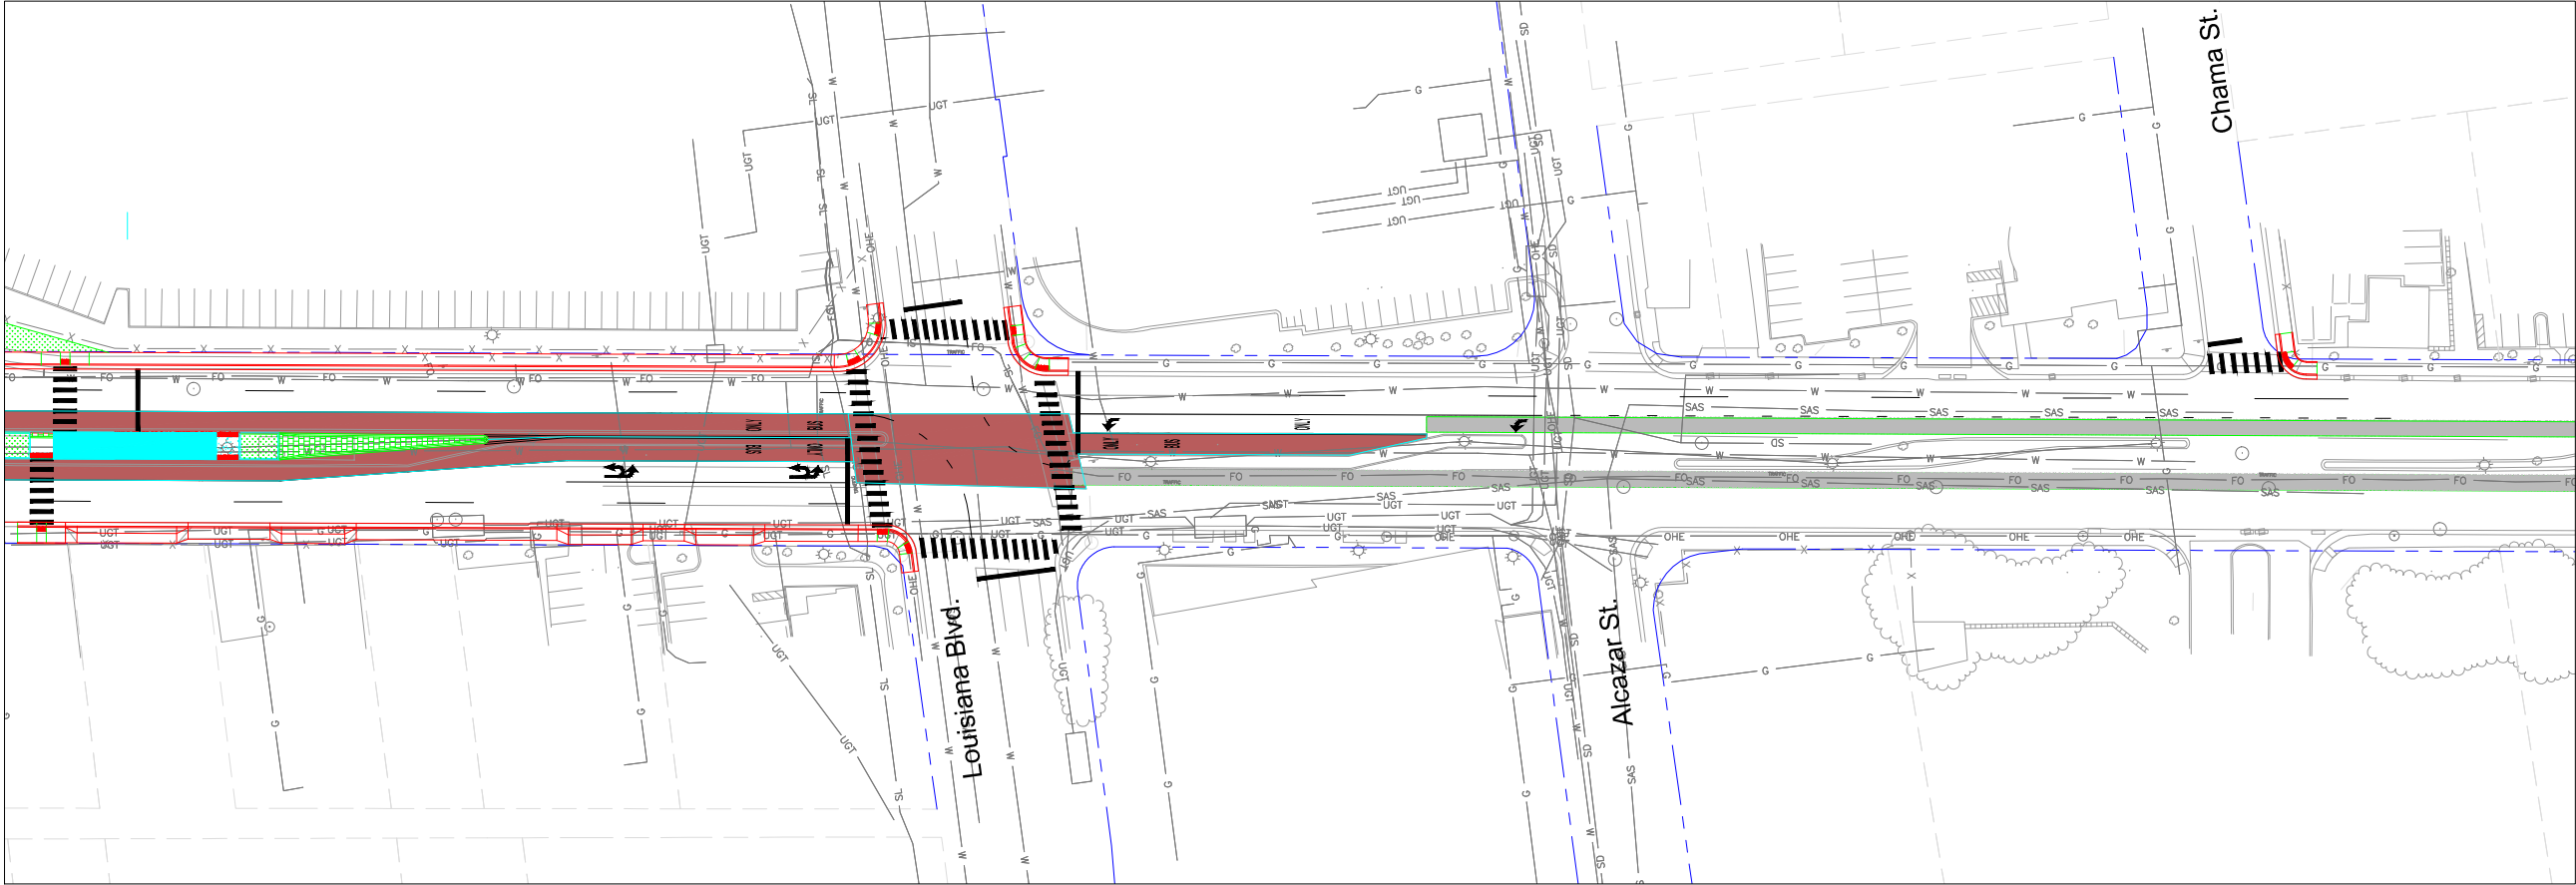

NOT FOR CONSTRUCTION



ALBUQUERQUE RAPID TRANSIT PROJECT CENTRAL AVENUE CORRIDOR PRELIMINARY DESIGN

- LEGEND**
- ART LANS
 - ART STATION
 - LANDSCAPED MEDIAN
 - EXISTING ROW

DATE
09/2015
FIGURE