




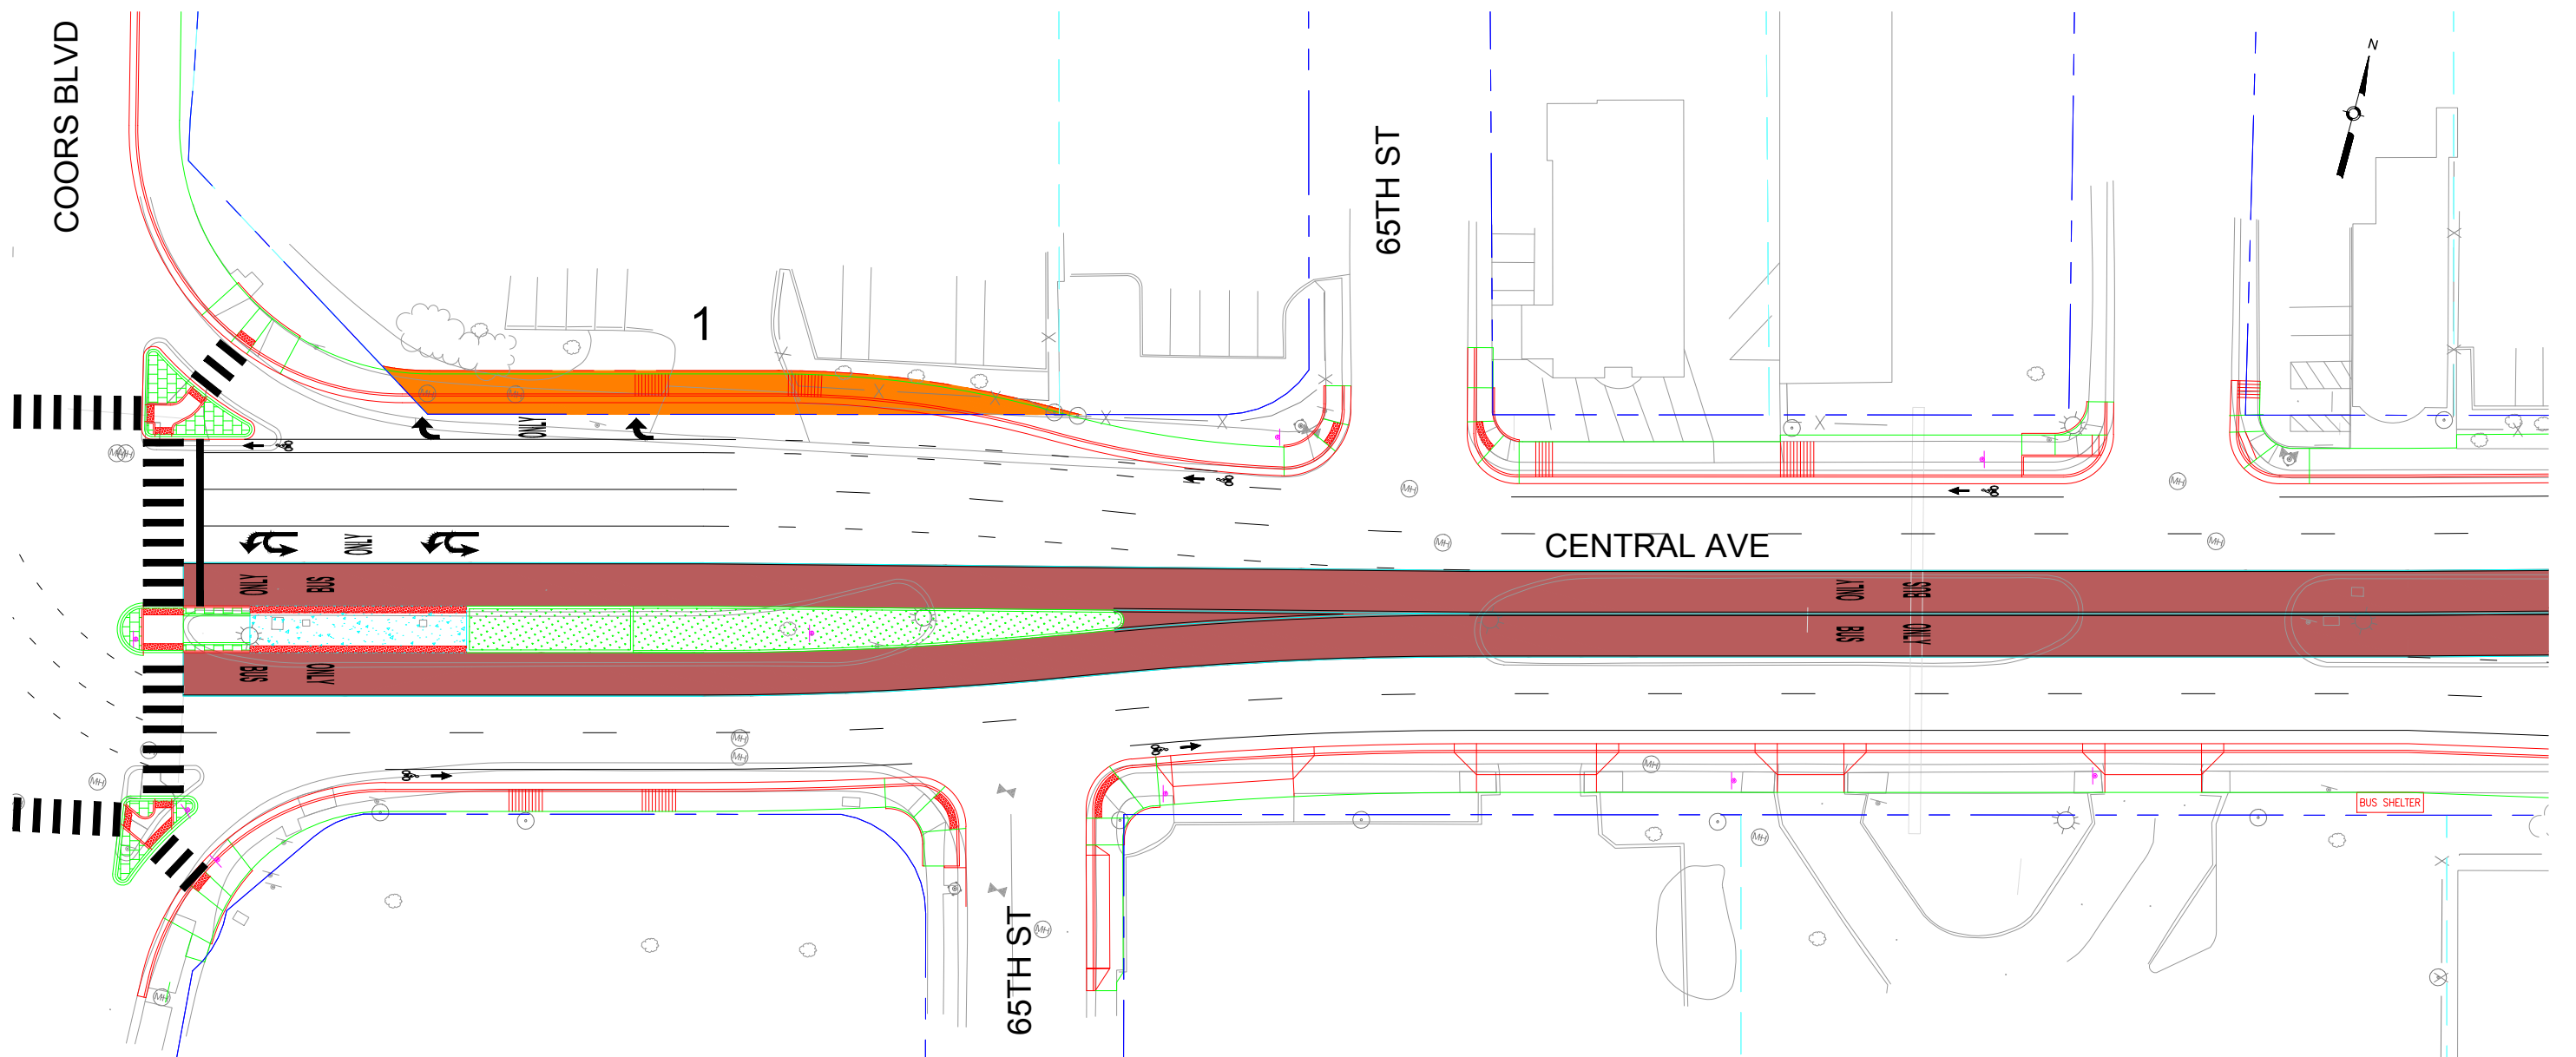
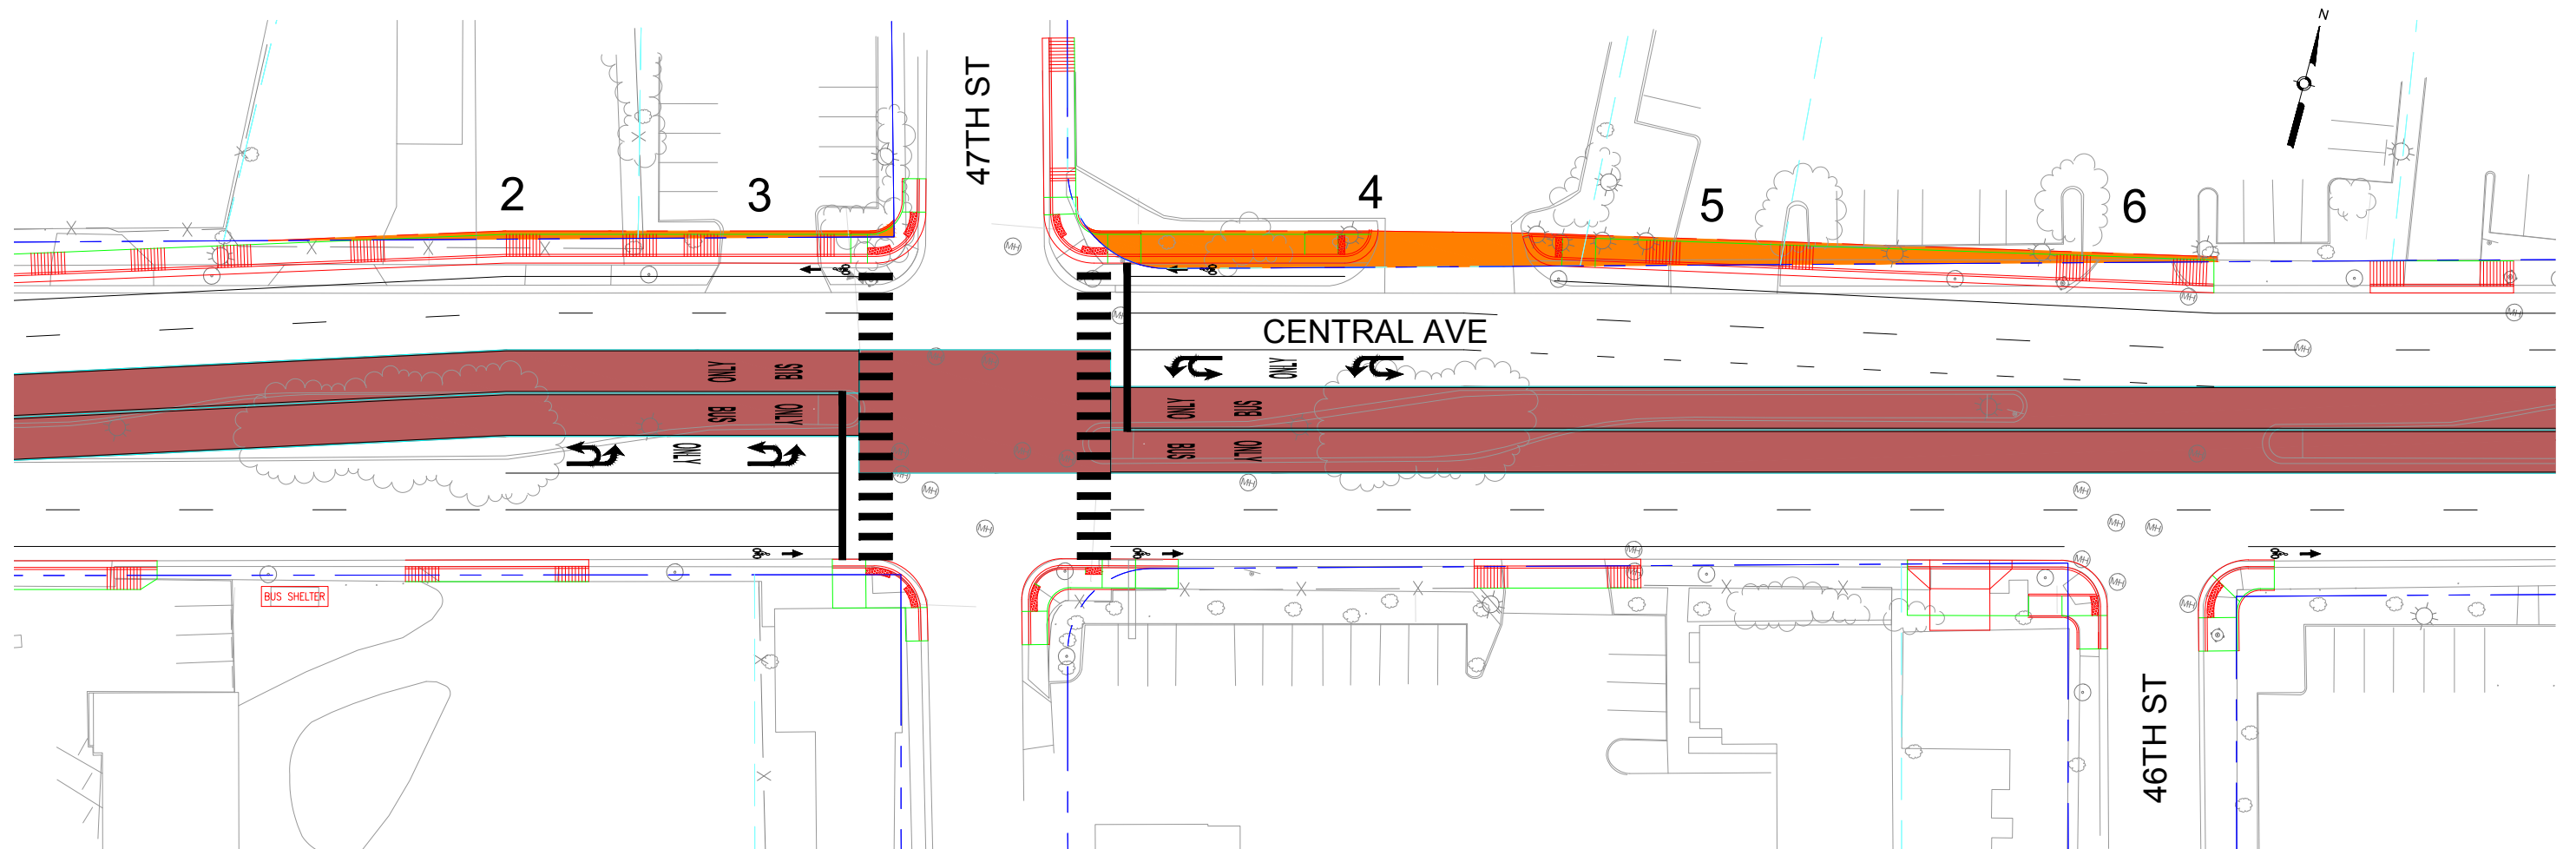
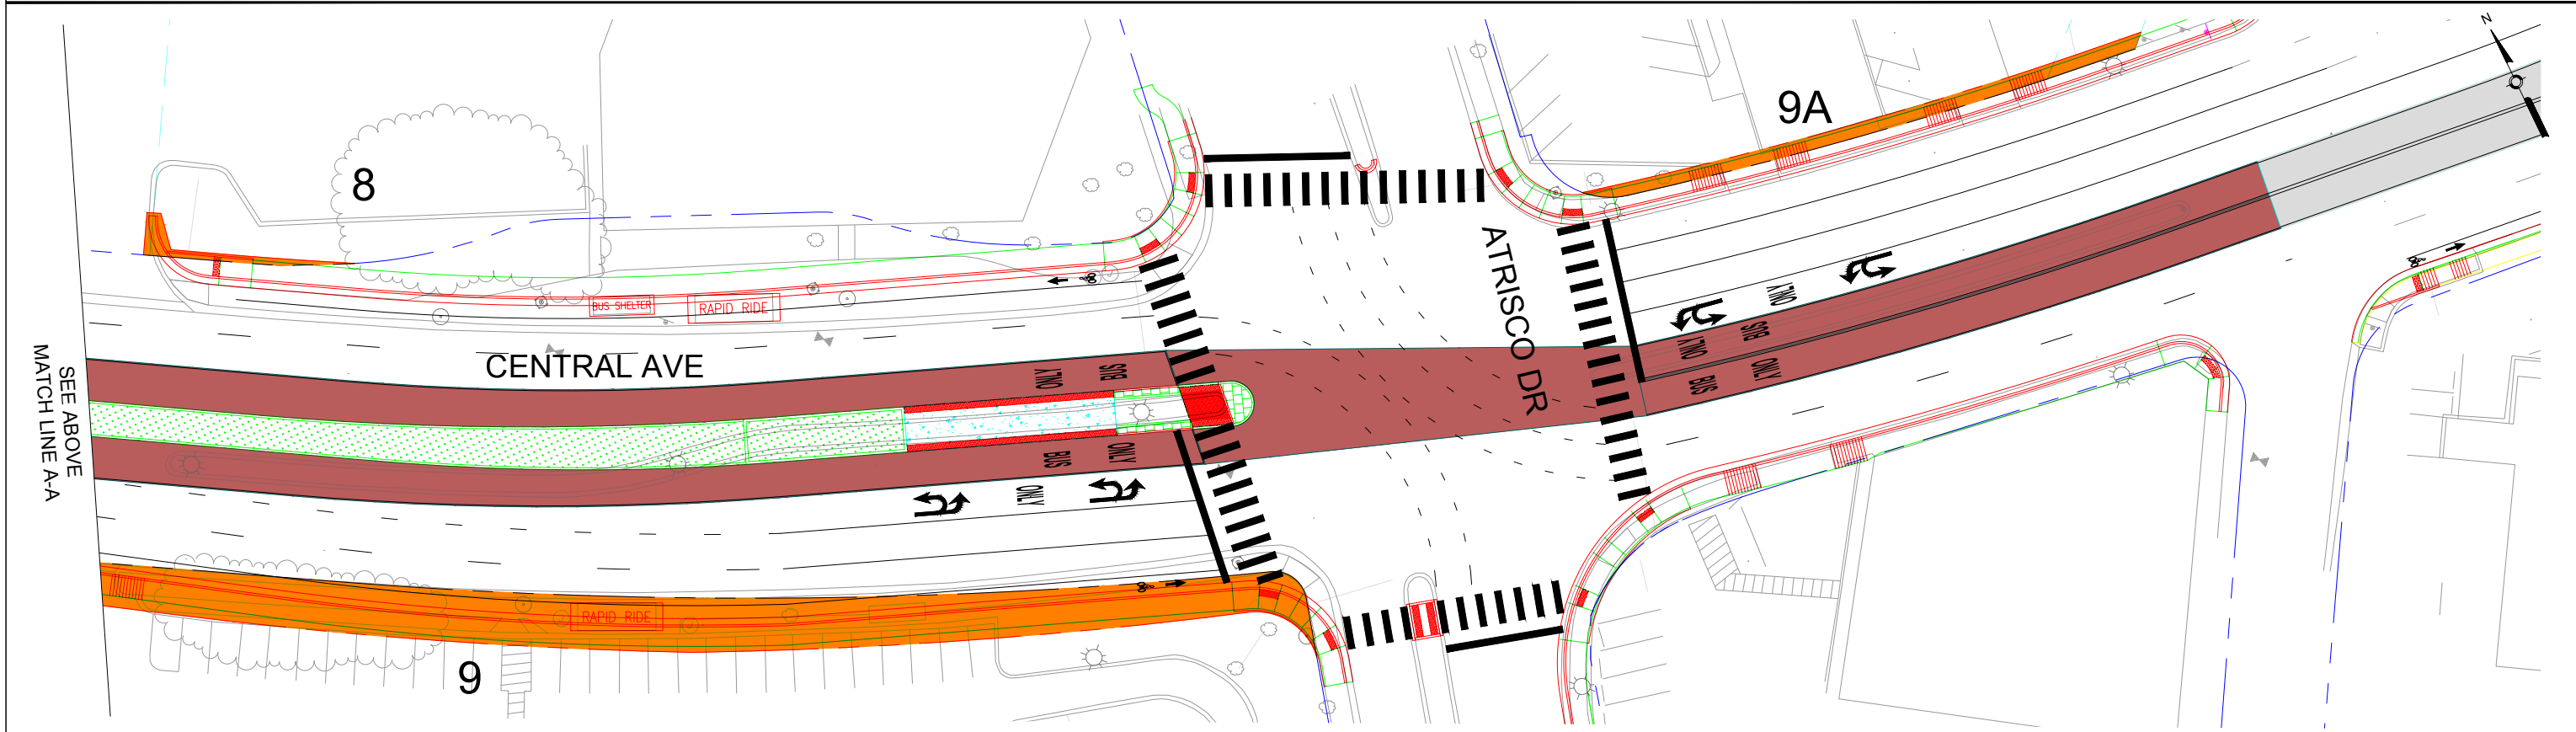


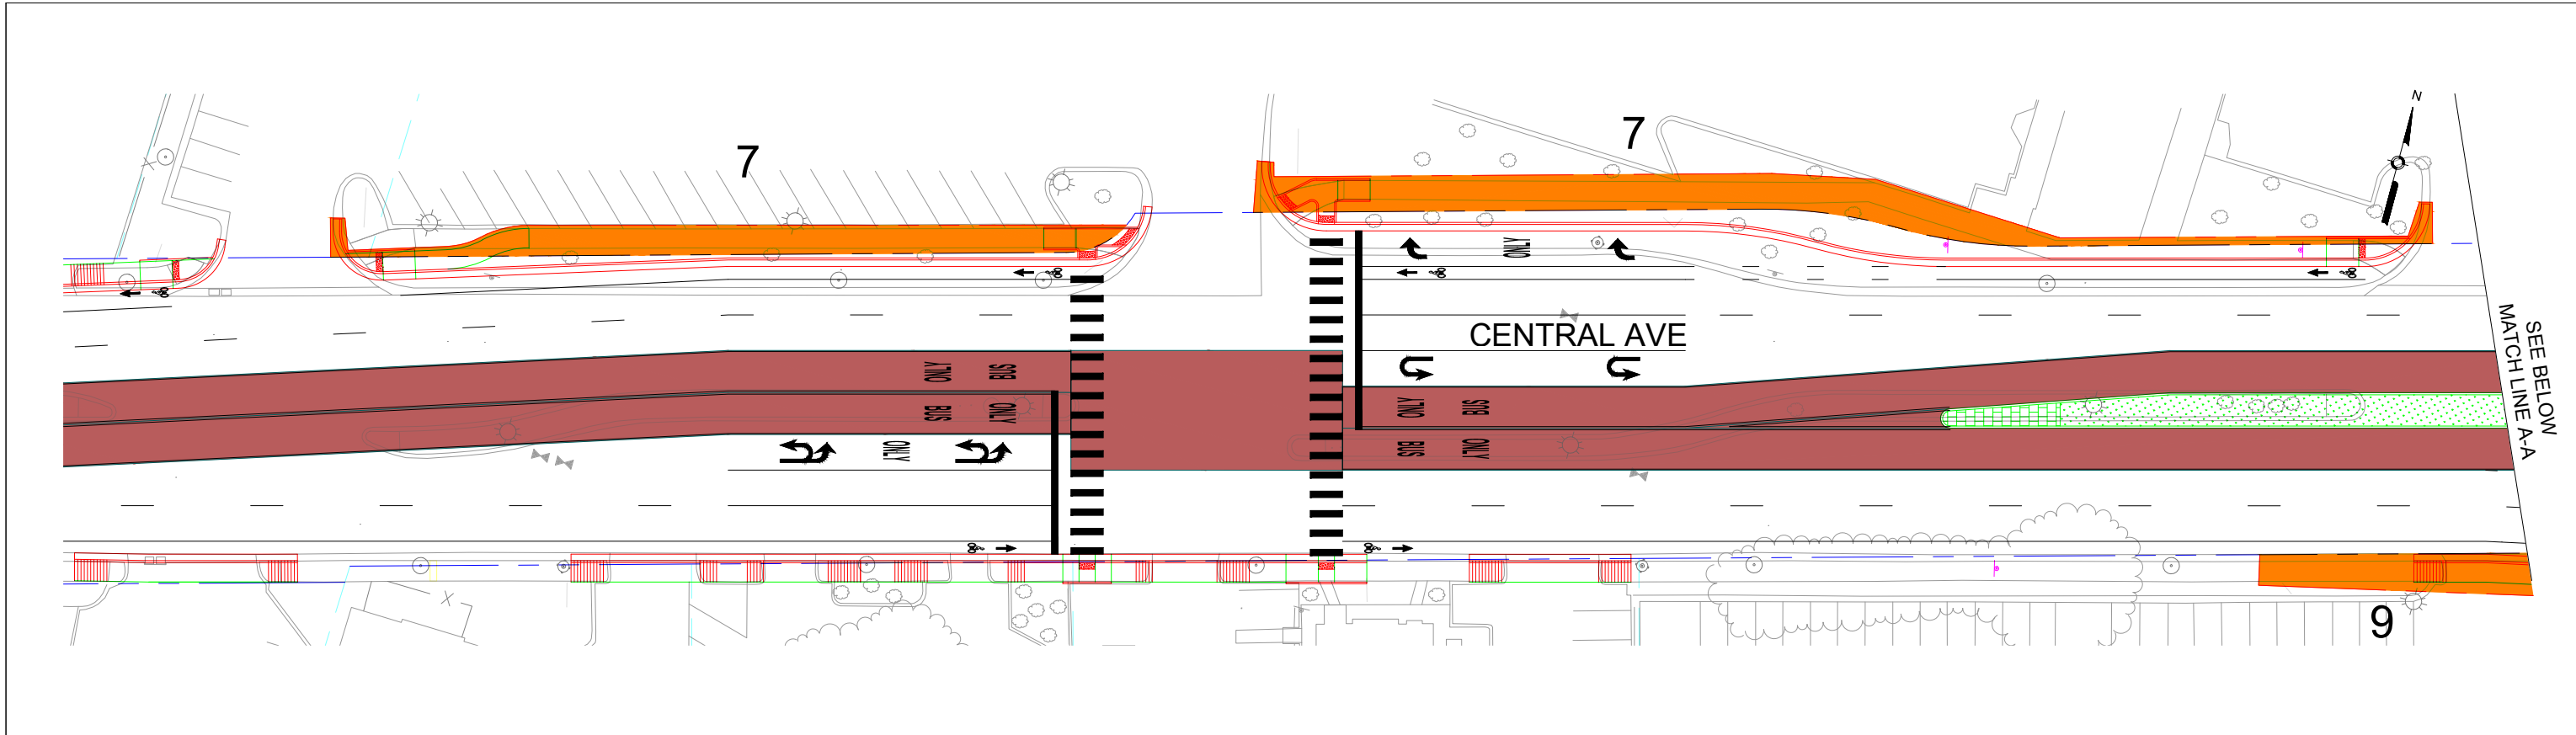


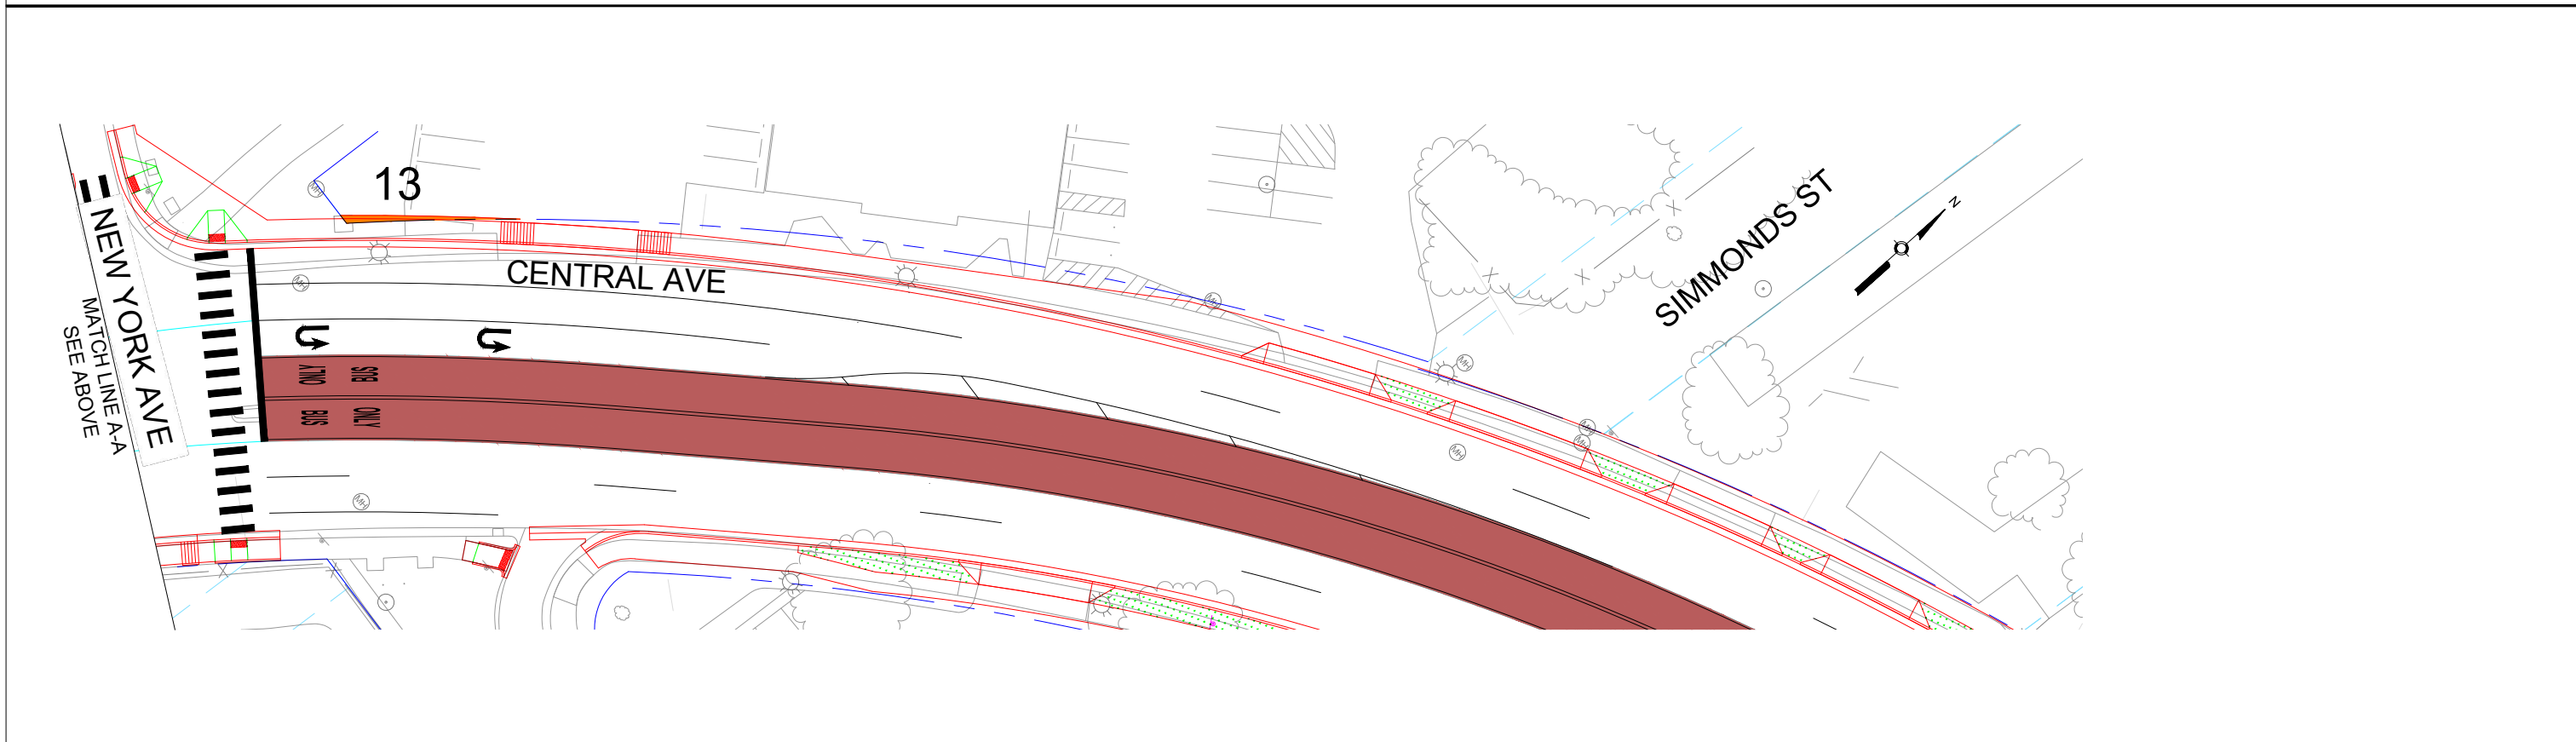



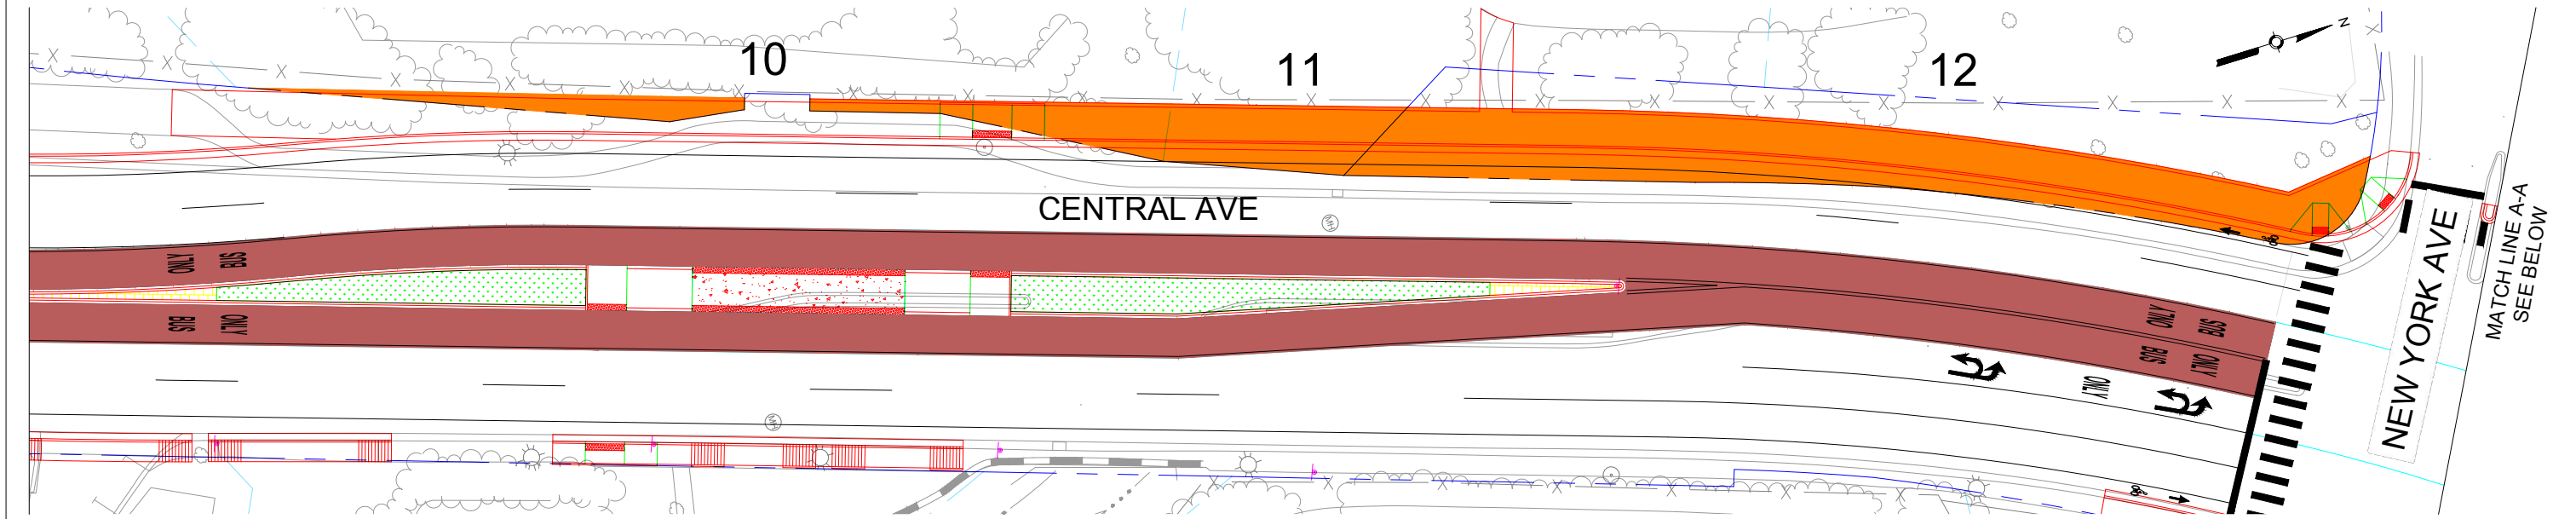


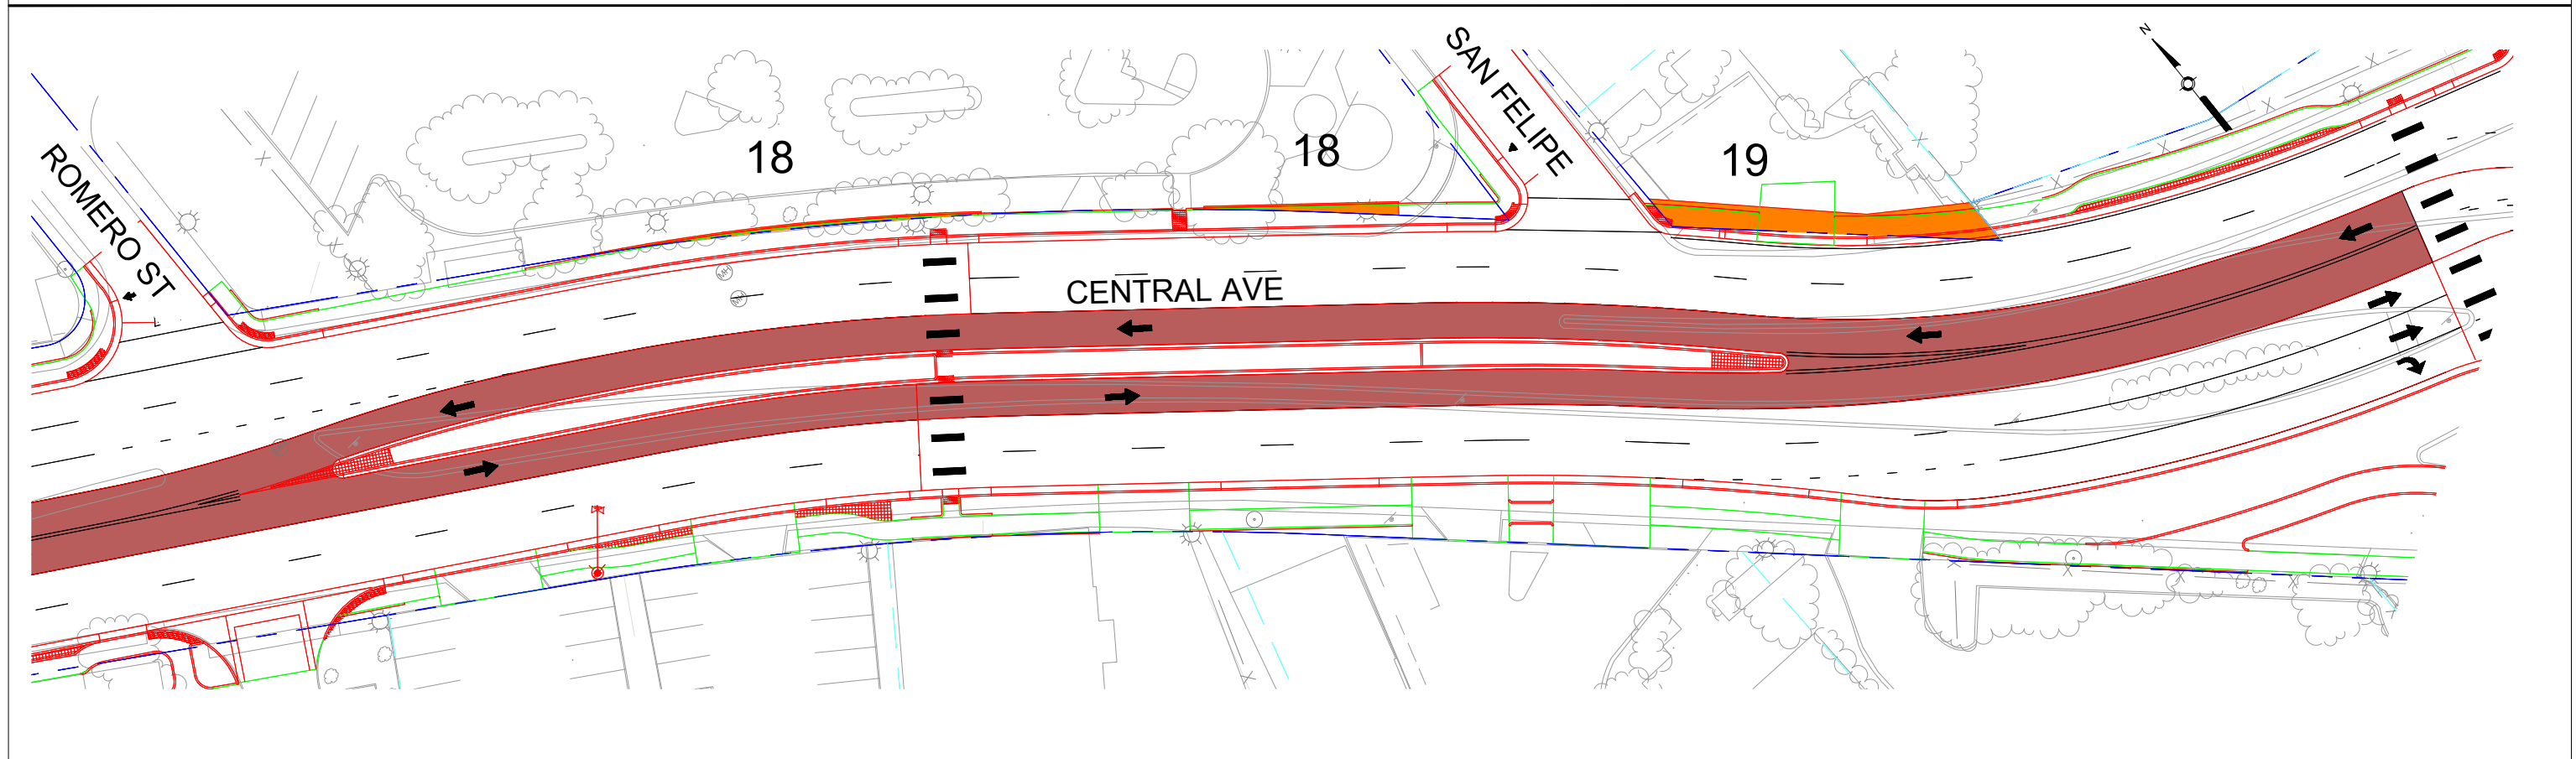

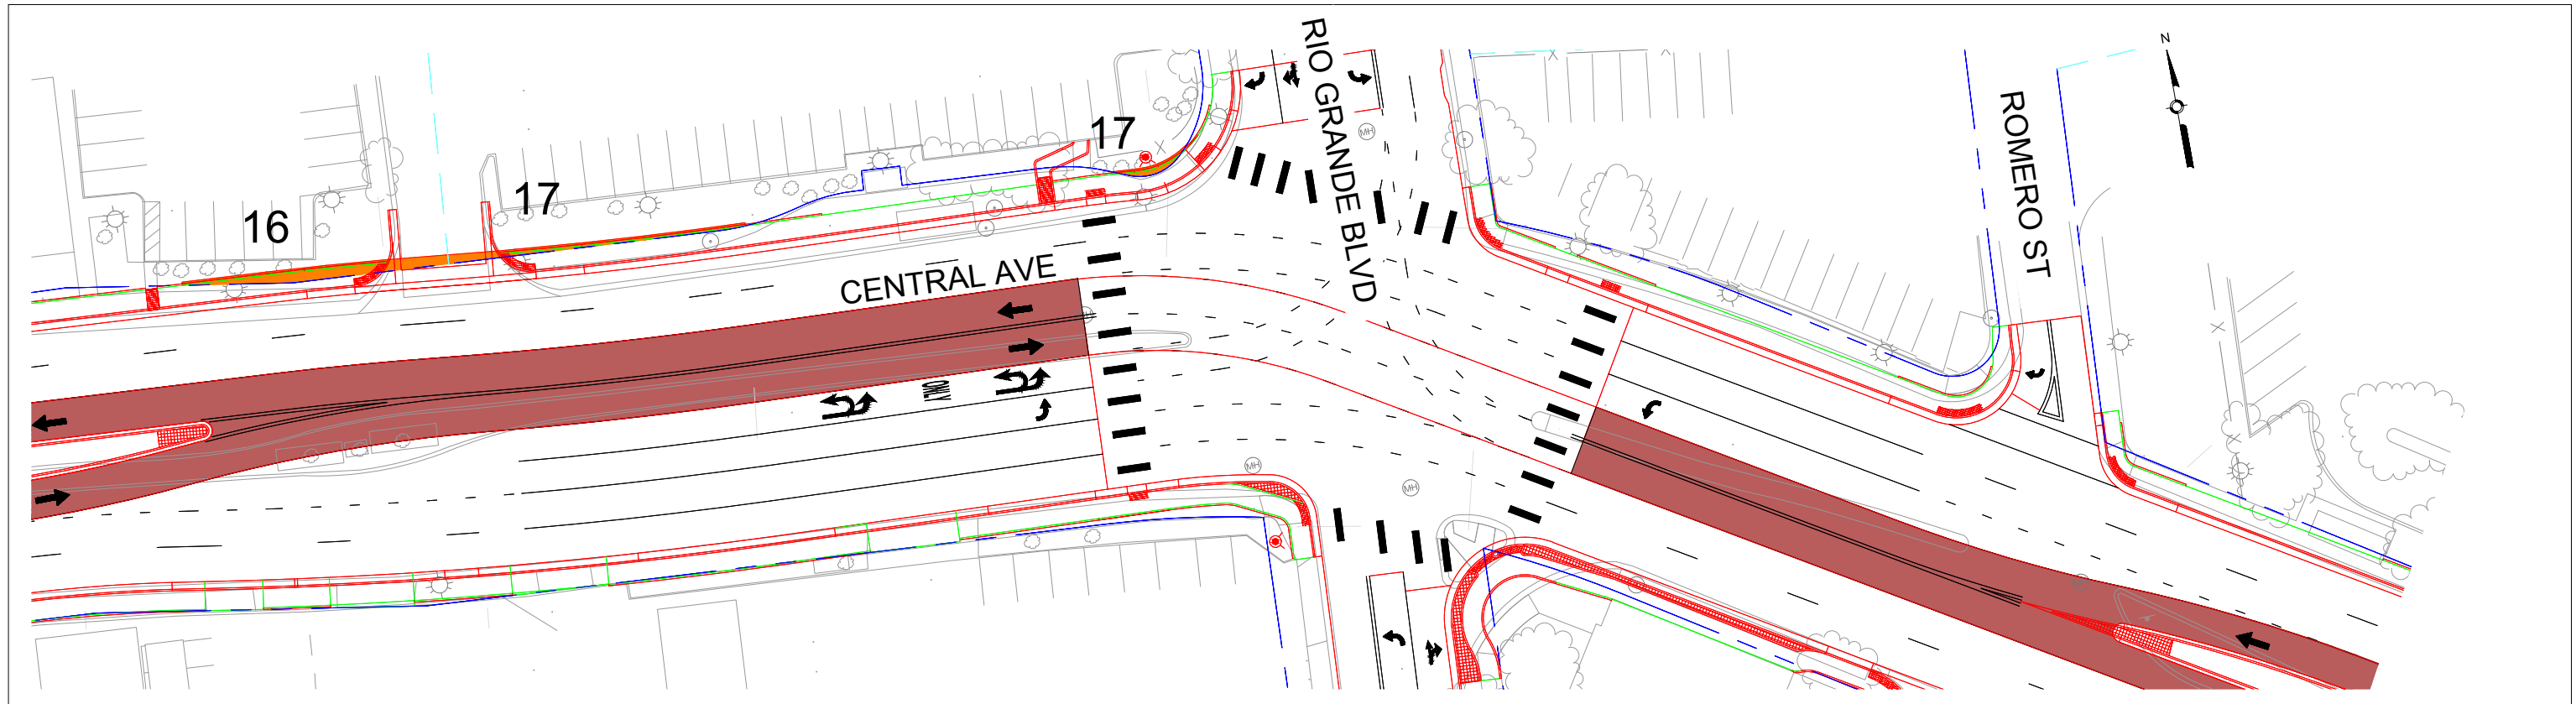

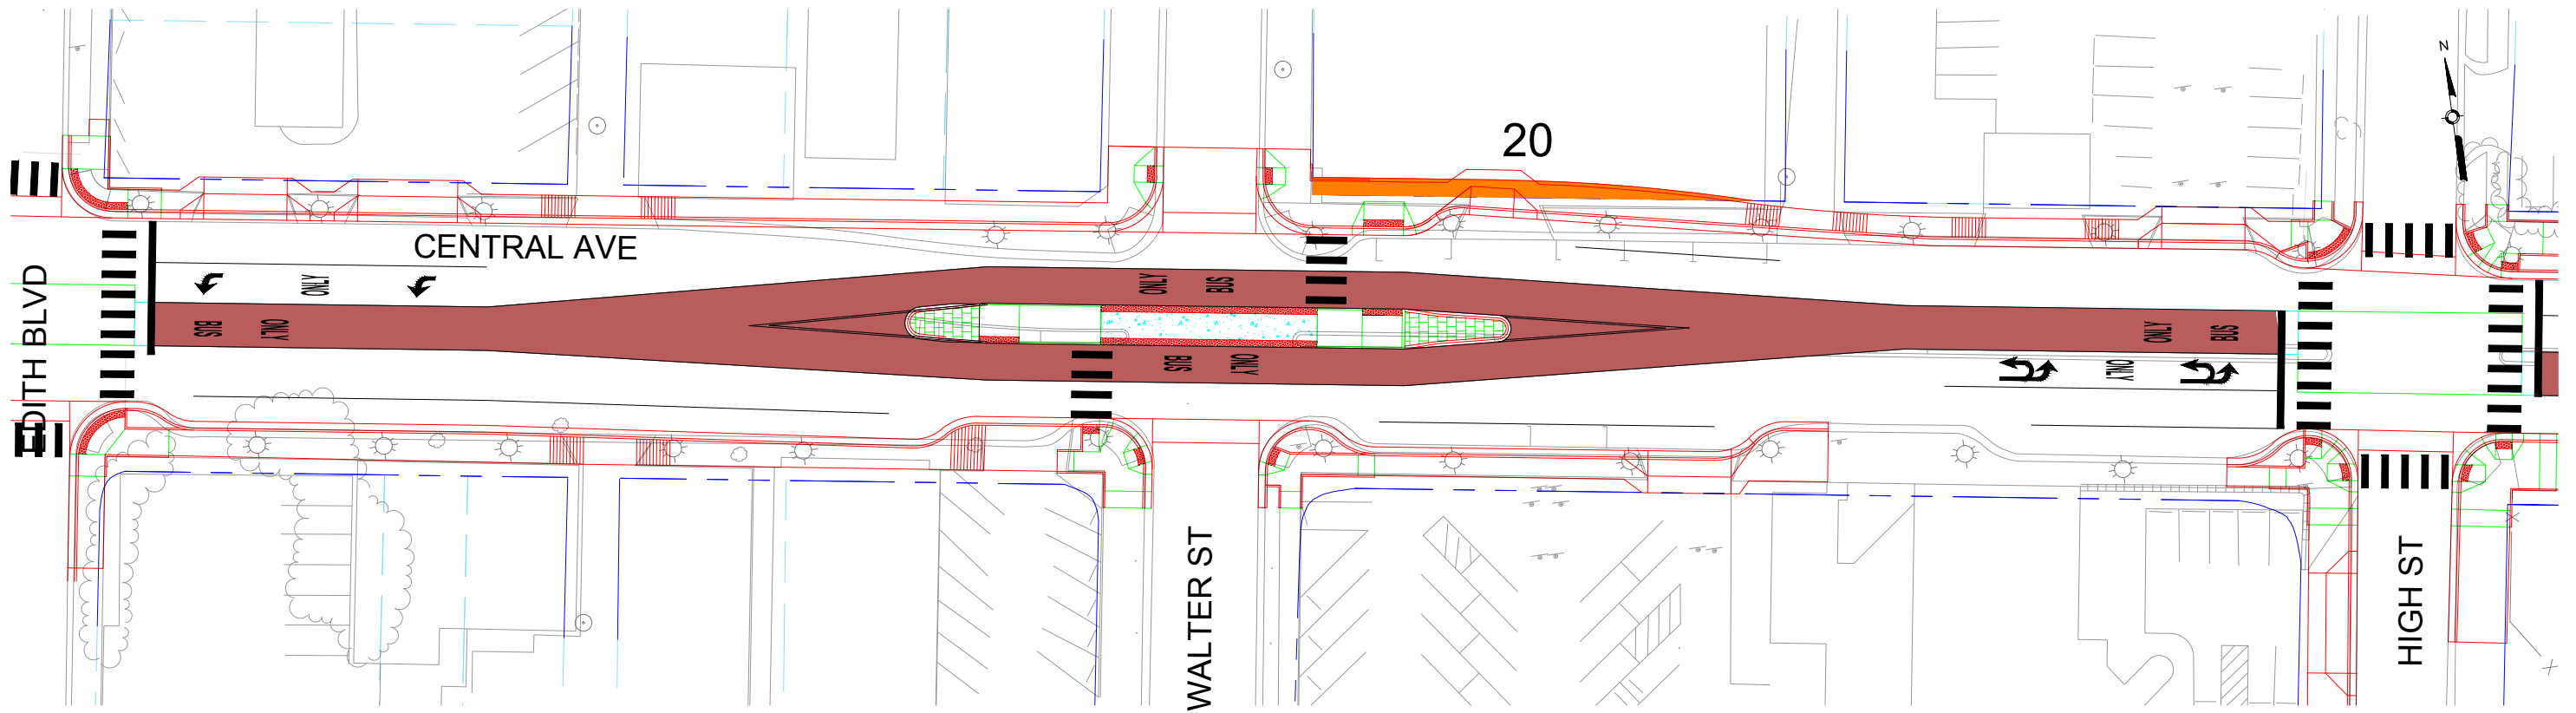

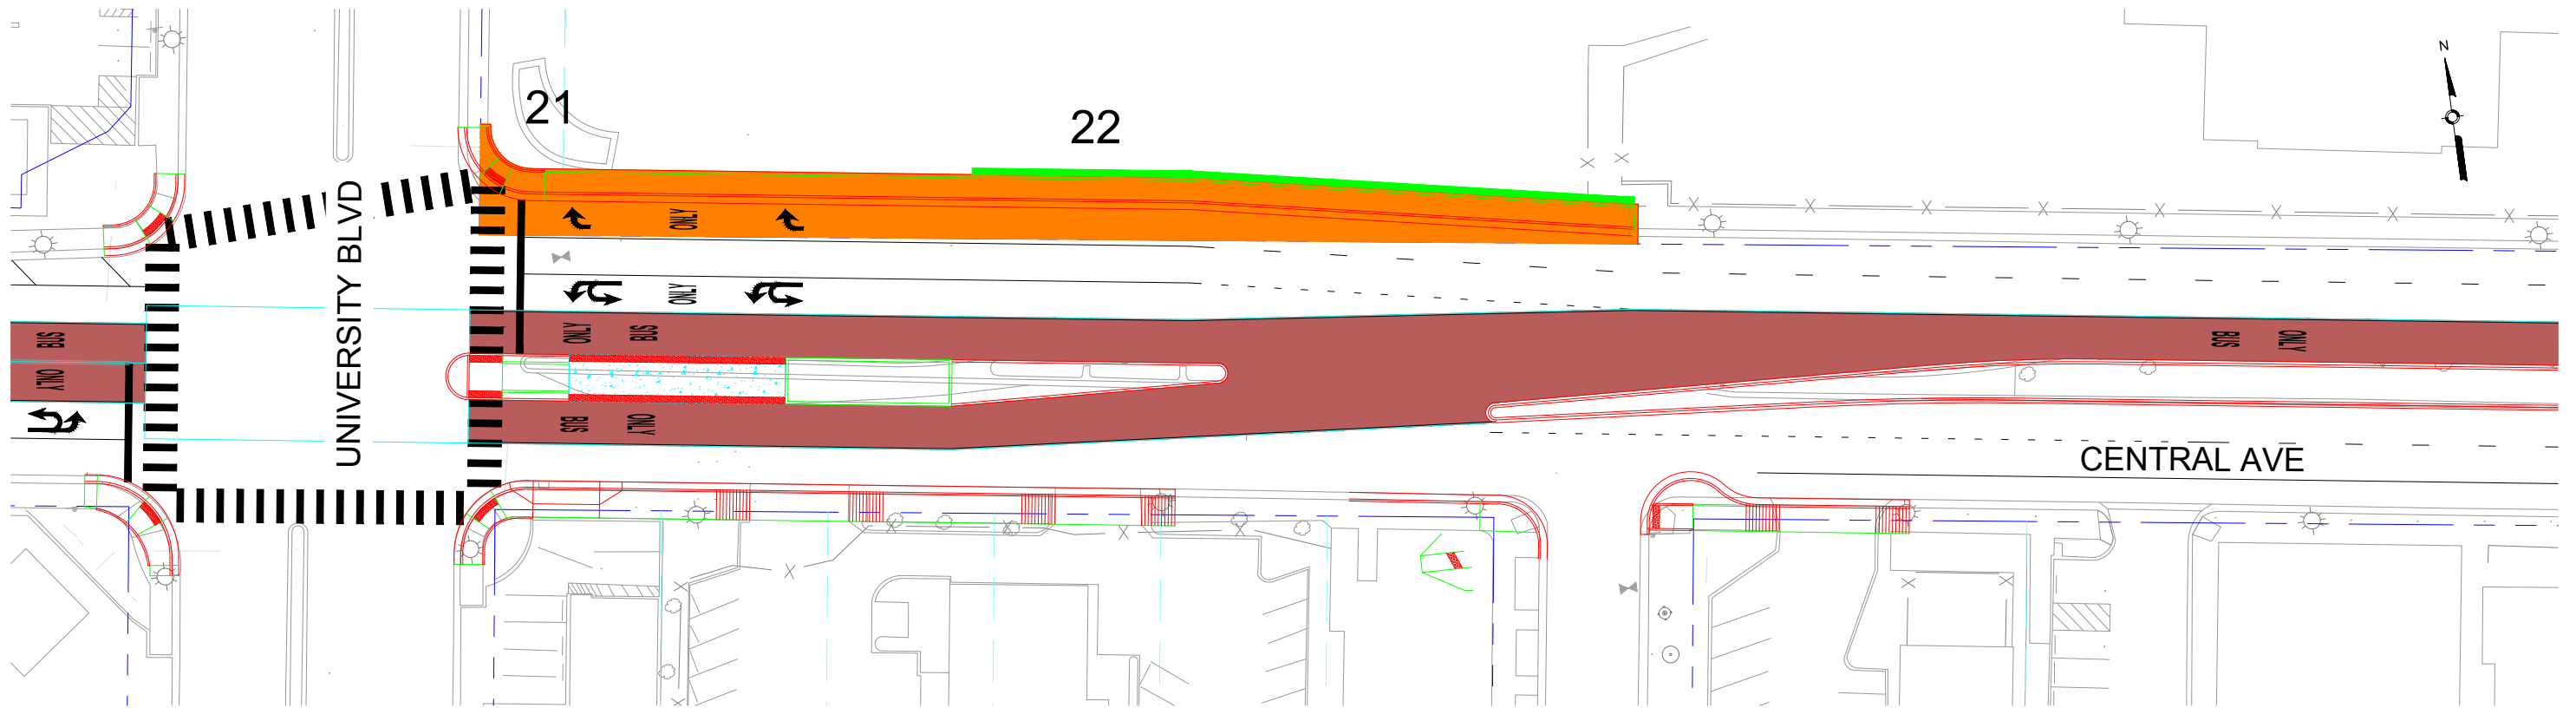

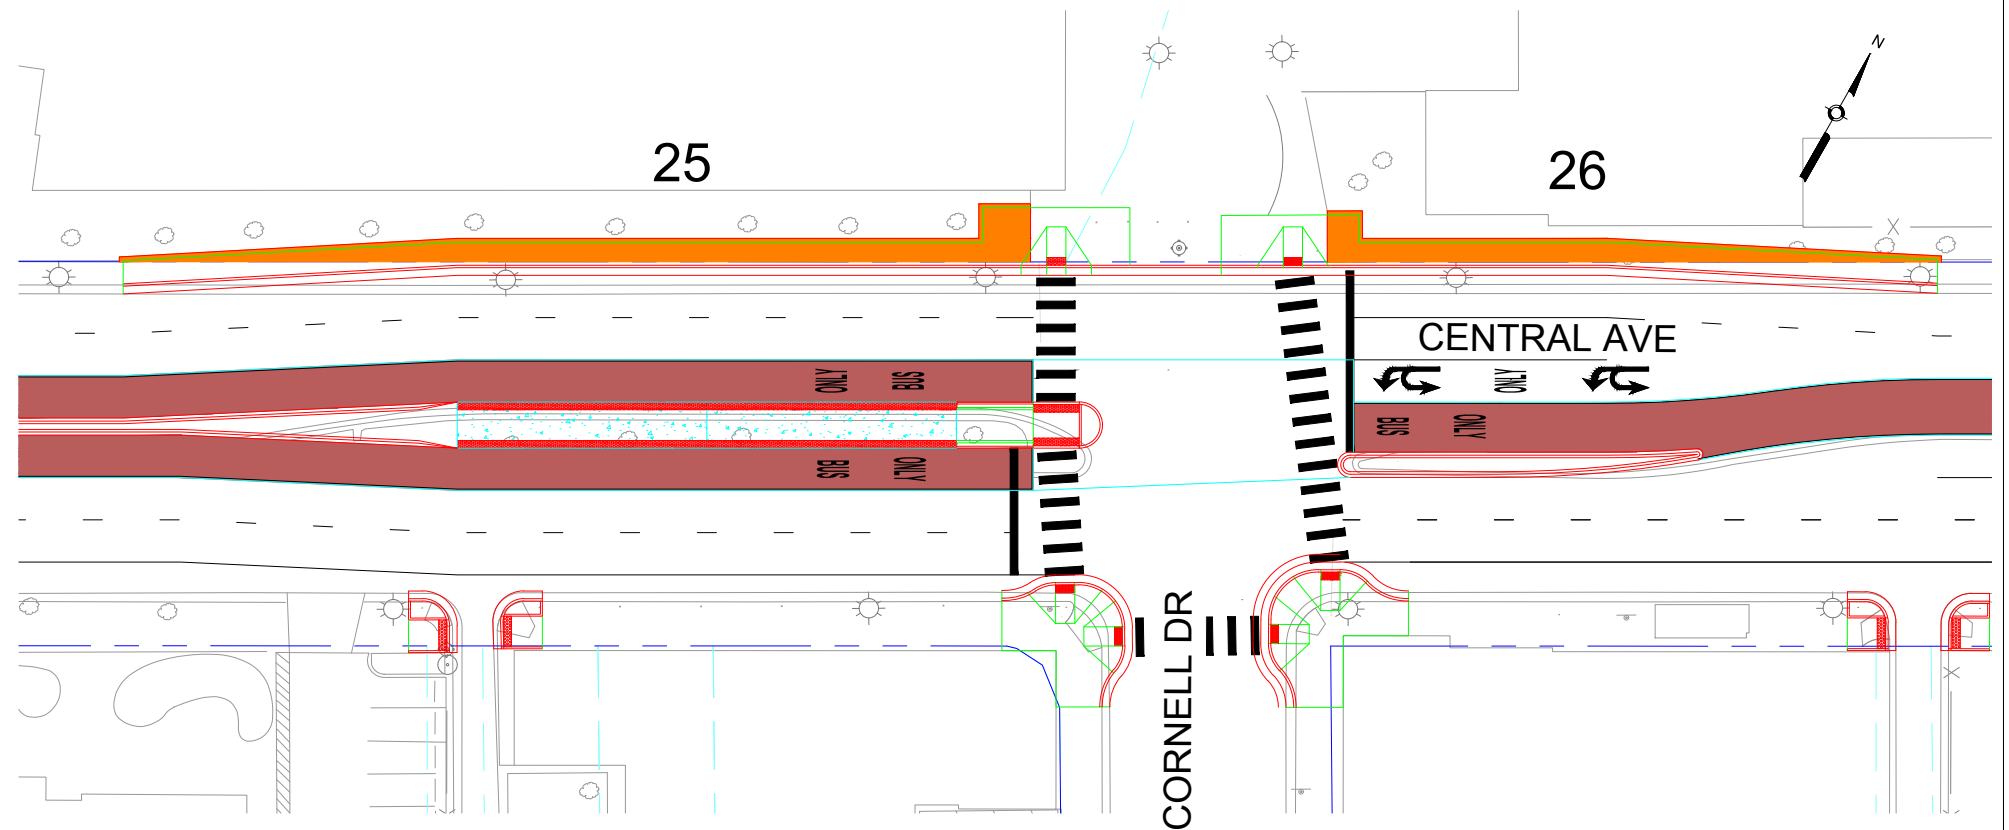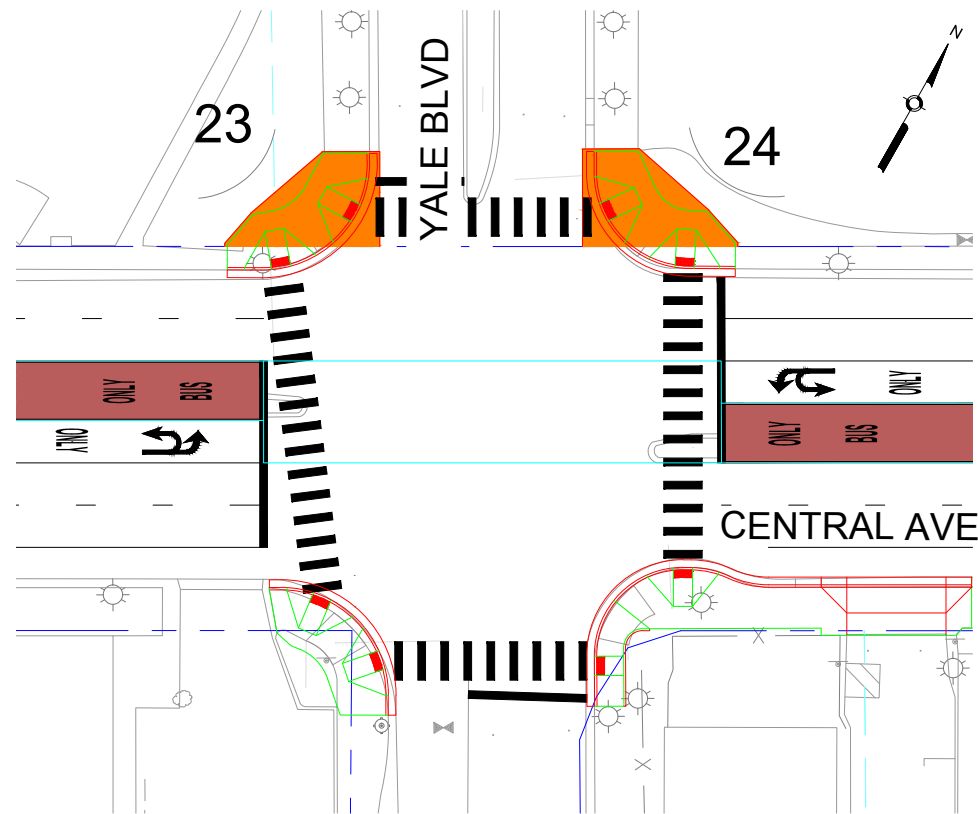

ALBUQUERQUE RAPID TRANSIT PROJECT
CENTRAL AVENUE CORRIDOR
YALE BOULEVARD AND CORNELL DR

LEGEND	
	ART LANES
	ART STATION
	LANDSCAPED MEDIAN
	ROW TAKES
	EXISTING ROW

DATE	07/2015
FIGURE	8



LOCATION		LANE CONFIGURATION										DIMENSIONS										IMPACTS	ISSUES	RECOMMENDATION
SEGMENT	INTERSECTION WITH CENTRAL AVE.	DRIVING LANES		AUXILLARY LANES			ART LANES	BIKE LANES		STATION LOCATION		EXHIBIT	PARCEL ID	PROPERTY OWNER	PROPERTY ADDRESS	MAILING ADDRESS	LENGTH LF	WIDTH LF	AREA SF					
		NO.	WIDTH, LF	NO.	WIDTH, LF	TYPE	WIDTH, LF	NO.	WIDTH, LF	LOCATION	WIDTH, LF													
5	SAN MATEO	4	11	2	11	LEFT TURN	13			EAST	14	27	101705749720143802	RICHARD B DEVERICKS & ELLEN FRIEDERICH DEVERICKS TRUSTEES DEVERICKS 1994 RVFT	5115 CENTRAL AVE SE, ALBUQUERQUE, NM 87108	4363 SKYWALKER DR, SOMIS, CA 93066	153.5	2.7	273.54	Landscape, Driveway				
												28	101705752420743915	WALGREENS CO, TAX, MS# 1435	5201 CENTRAL AVE SE, ALBUQUERQUE, NM 87108	104 WILMOT RD, DEERFIELD, IL 60015	242	8.2	2039.83	Landscape				
												29	101705749416942908	AM 2 PN ABQ LLC	5110 CENTRAL AVE SE, ALBUQUERQUE, NM 87108	4071 VOYAGER WAY, SHINGLE SPRINGS, CA 95682	66.1	3.9	131.18	Landscape				
												30	101705751816742910	WILFRED J & W JOHN BRENNAN TRUSTEES TRUST B	5200 CENTRAL AVE SE, ALBUQUERQUE, NM 87108	PO DRAWER K ALBUQUERQUE, NM 87103	132.3	6.6	1018.16	Landscape				
												31	101705753016642912	MCQUIRE CHERYLE & WELLS FARGO CO - TRUSTEES GALLO GST NON EXEMPT	5210 CENTRAL AVE SE, ALBUQUERQUE, NM 87108	111 W OCEAN BLVD, STE 200, LONG BEACH, CA 90802	106.9	6.6	711.24	Landscape				